
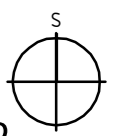


**LEGENDA**

- 1478 visina terena
- me a na kopiji plana
- 147.85 visina terena
- potporni zid
- ograda
- izgra enost
- nogostup
- cesta
- stepenice
- slojnice
- šahat kanalizacije
- betonski stup lampa
- telefon šahat
- zatvara voda
- šahat plin
- drveni stup telefon
- slivnik
- odušnik zraka
- ku a na terenu
- pomo na zgrada na terenu
- ku e na kopiji plana
- pomo ne zgrade na kopiji plana

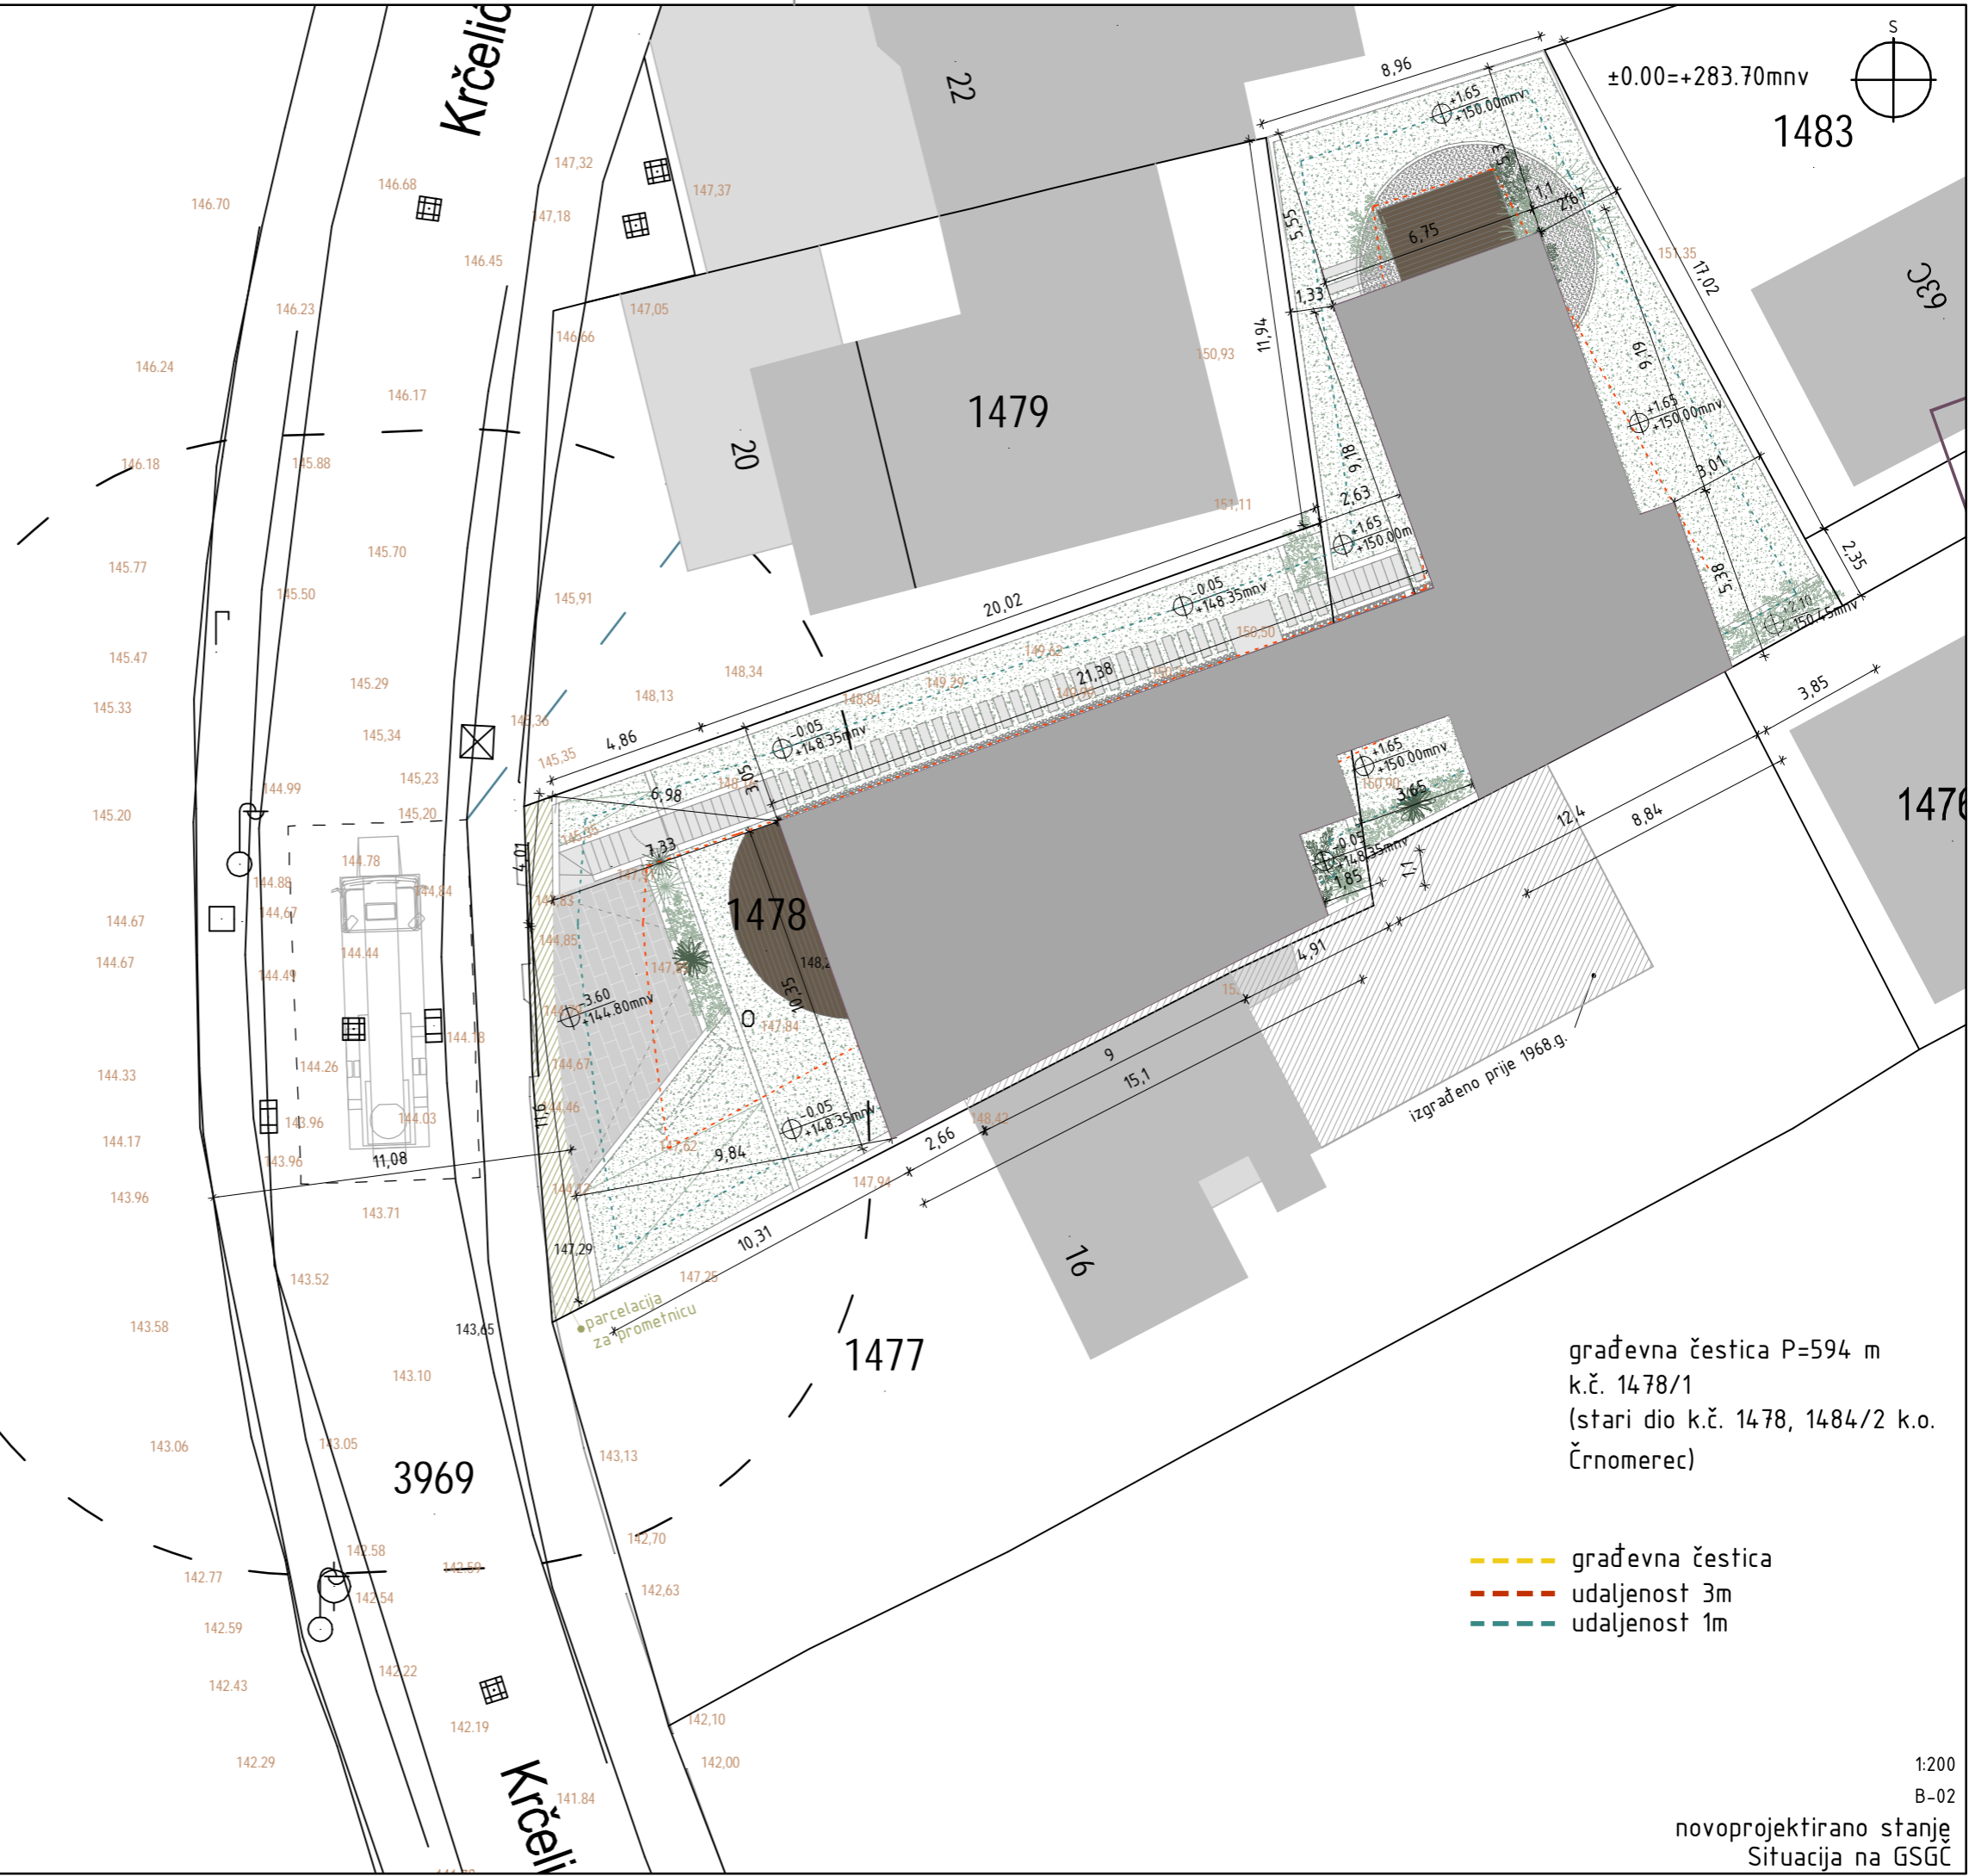

±0.00=+283.70m<sub>nv</sub>

1483

građevna čestica P=594 m  
k.č. 1478/1  
(stari dio k.č. 1478, 1484/2 k.o. Črnomerec)

- — — — — građevna čestica
- - - - - udaljenost 3m
- · - · - udaljenost 1m

1:200


B-02

novoprojektirano stanje  
Situacija na GSGC

±0.00=+148.40m<sub>nv</sub>



R1200

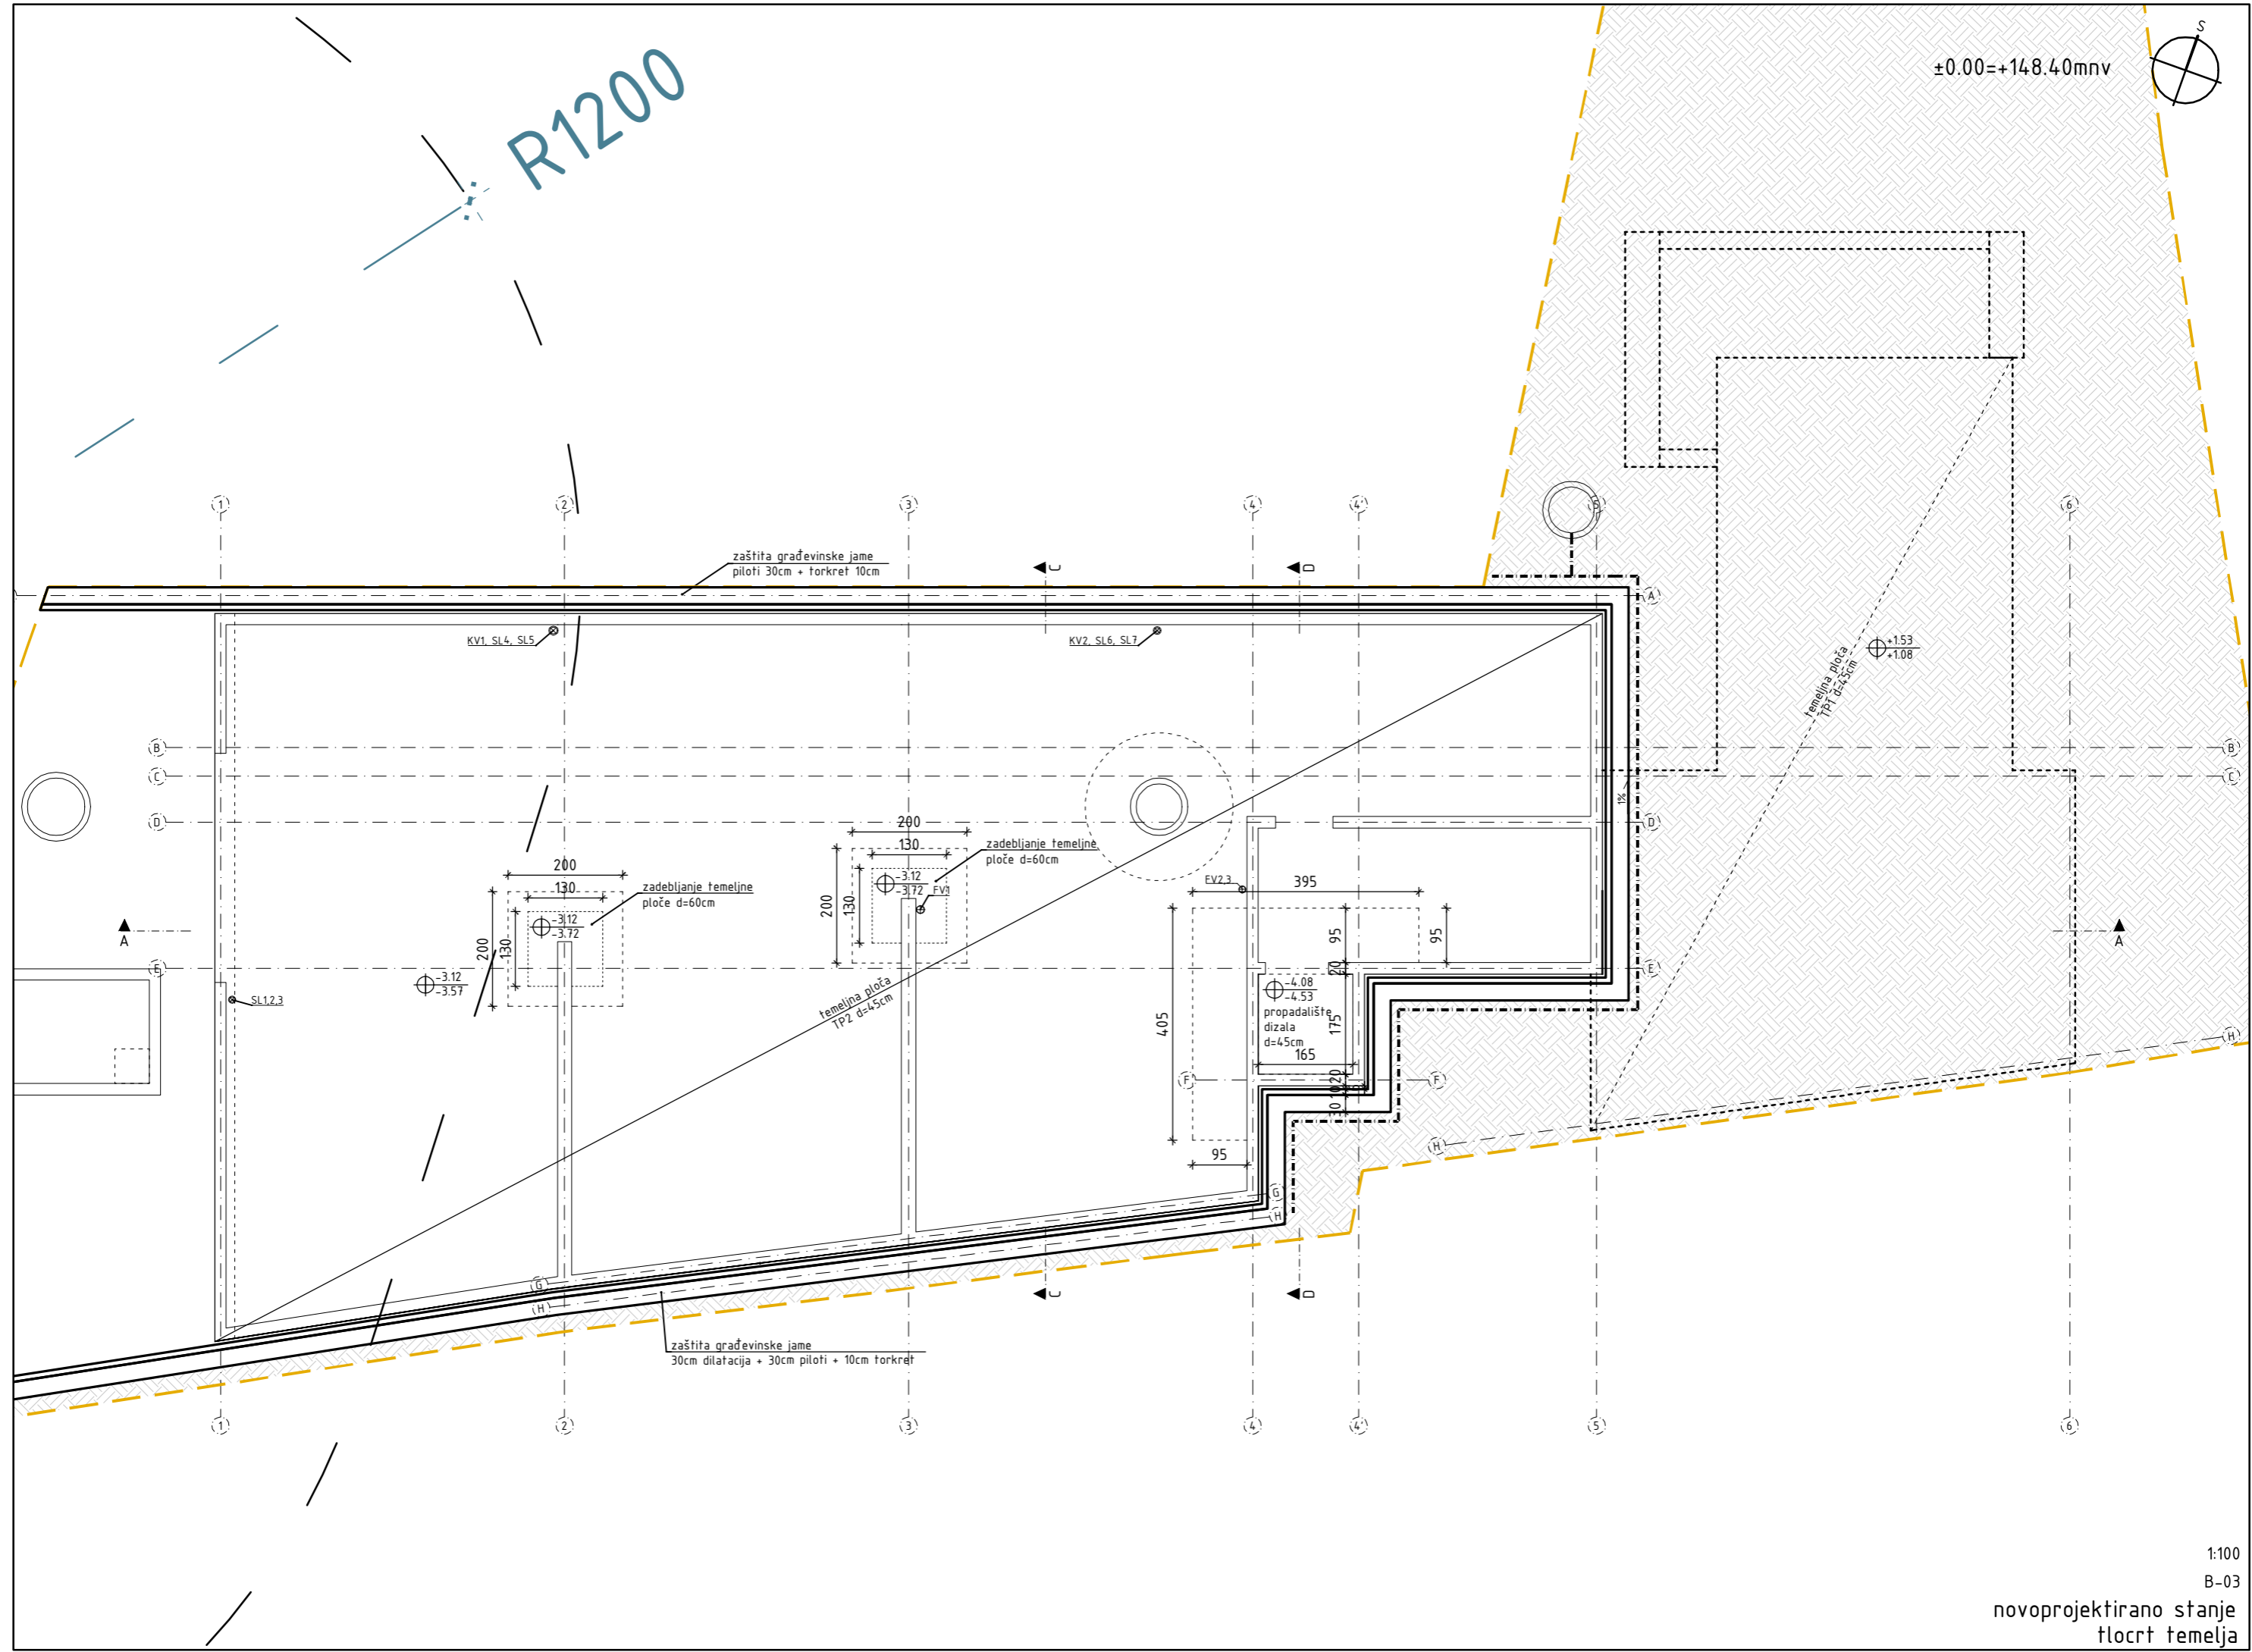

1:100

B-03

novoprojektirano stanje  
tlocrt temelja






±0.00=+148.40m<sub>mnv</sub>



R1200

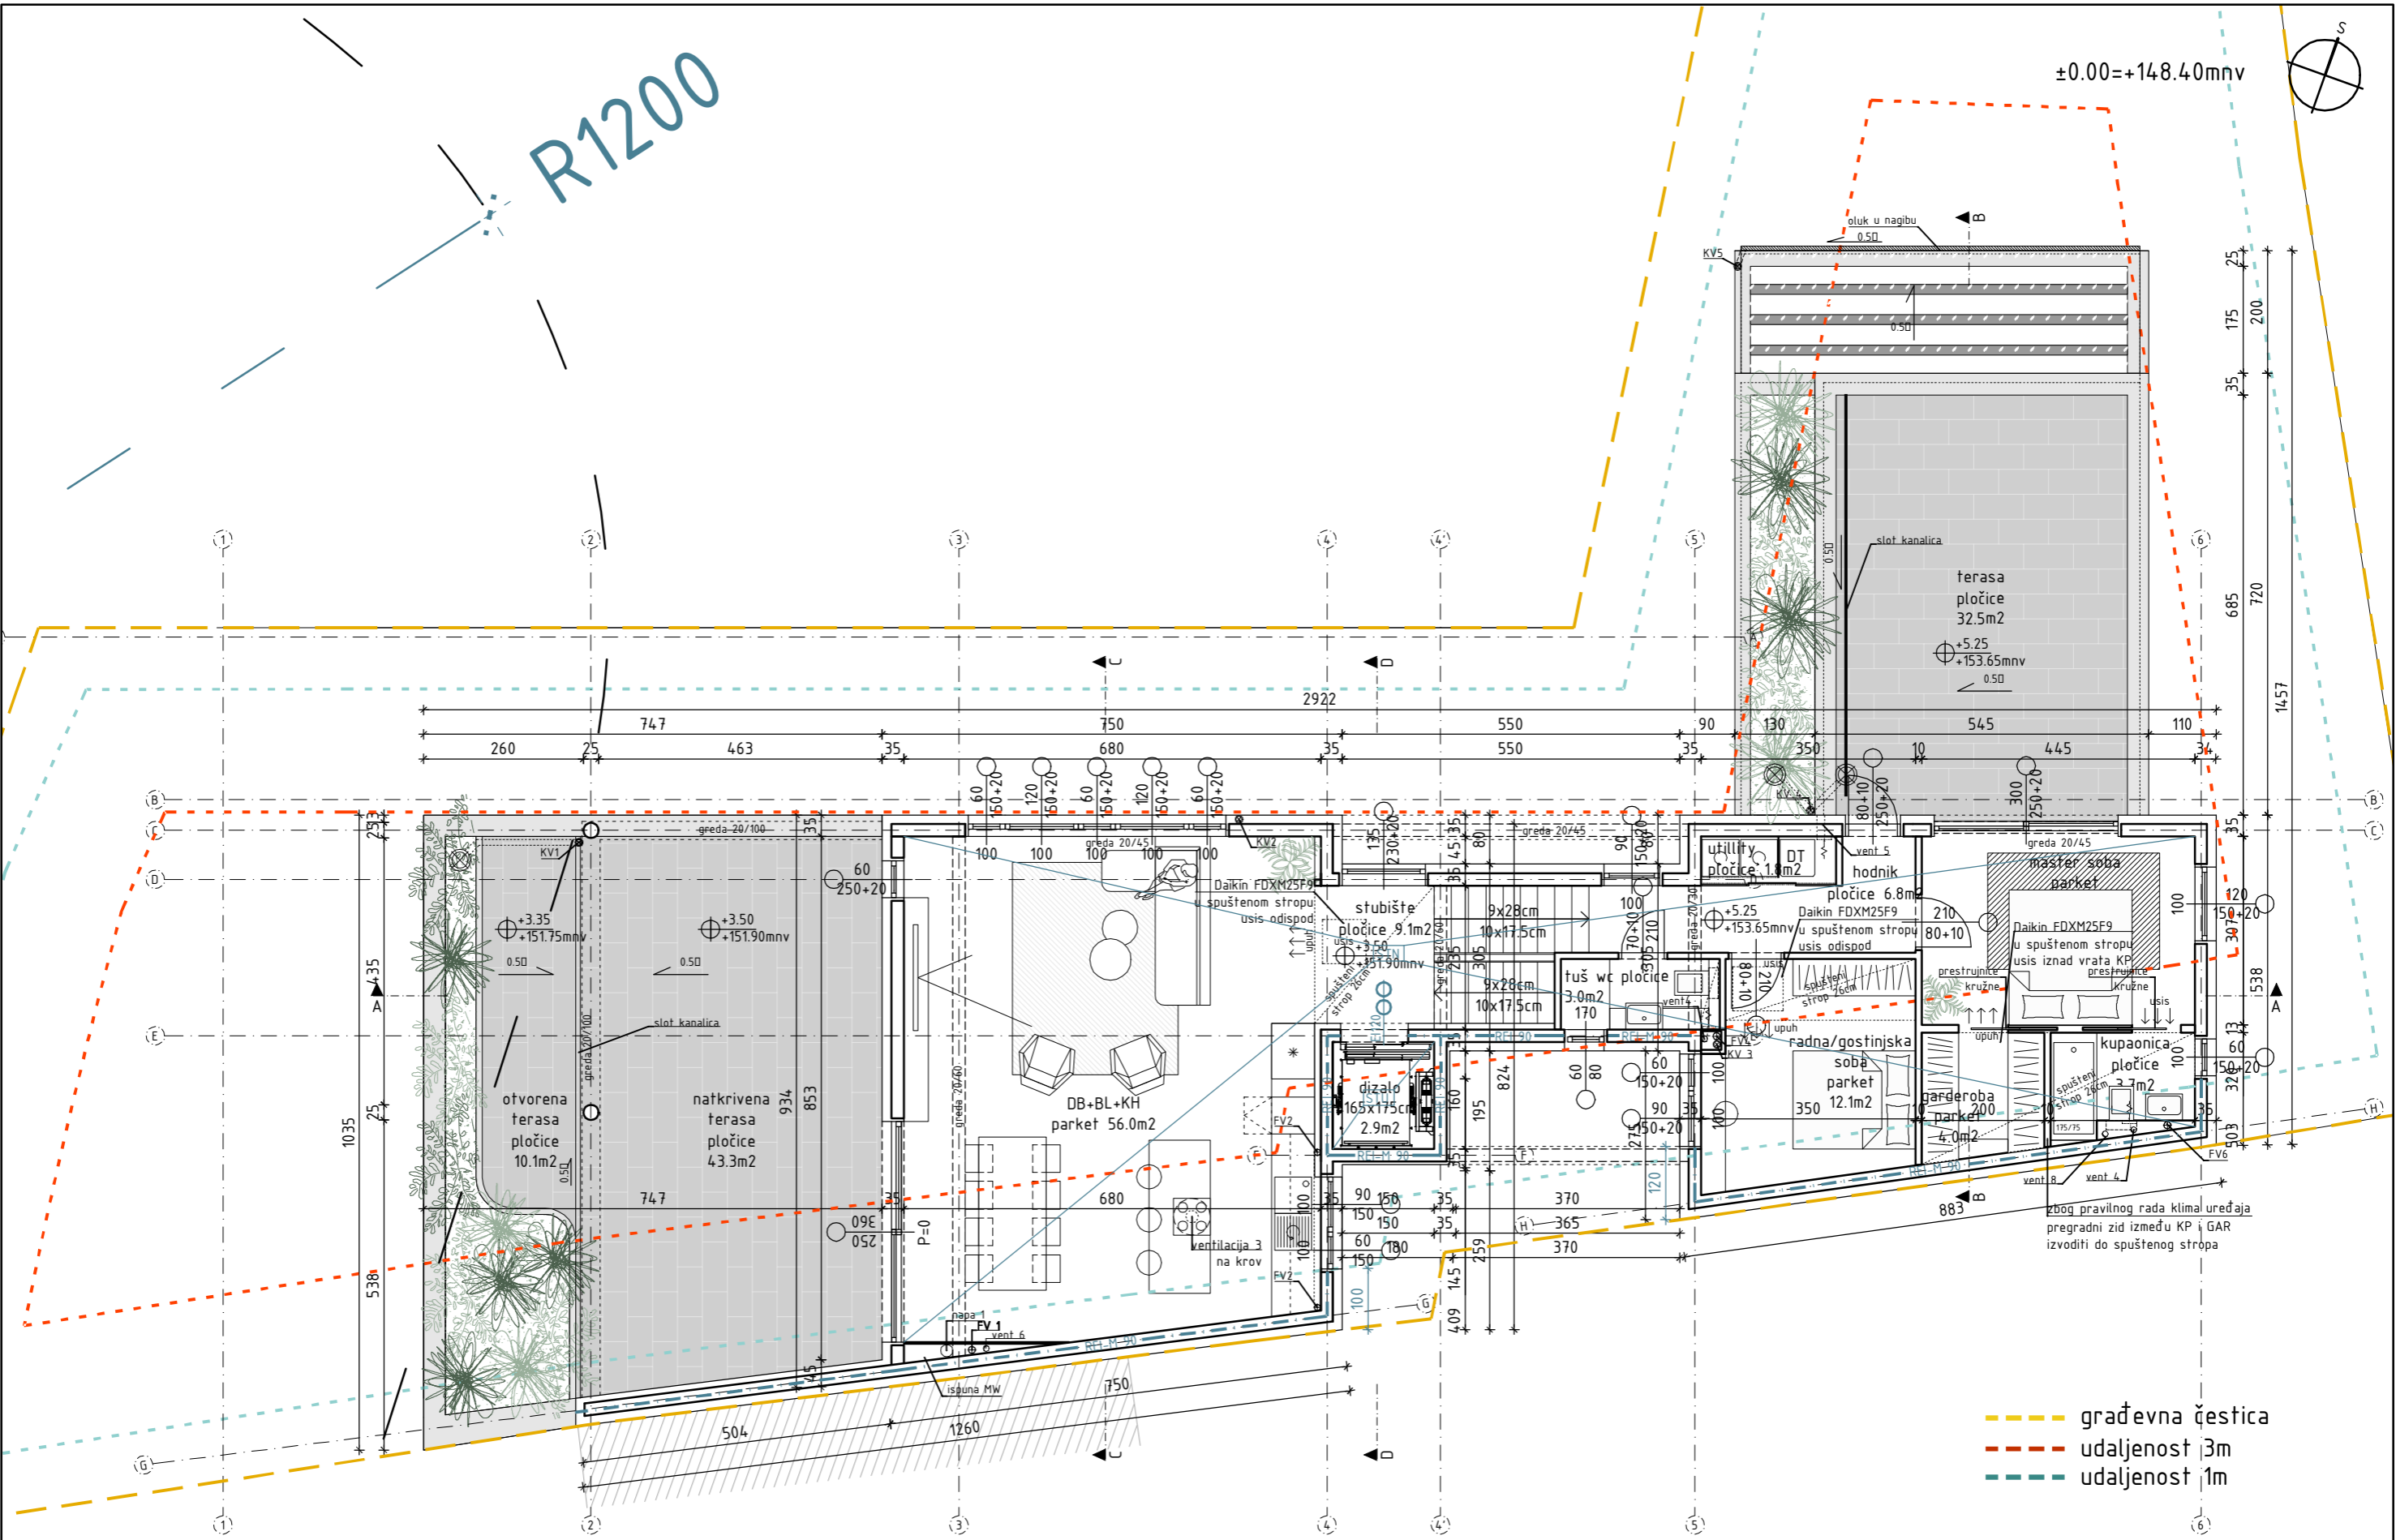

- građevna čestica
- udaljenost 3m
- udaljenost 1m

1:100


B-06

novoprojektirano stanje  
tlocrt kata

±0.00=+148.40m<sub>mnv</sub>



R1200

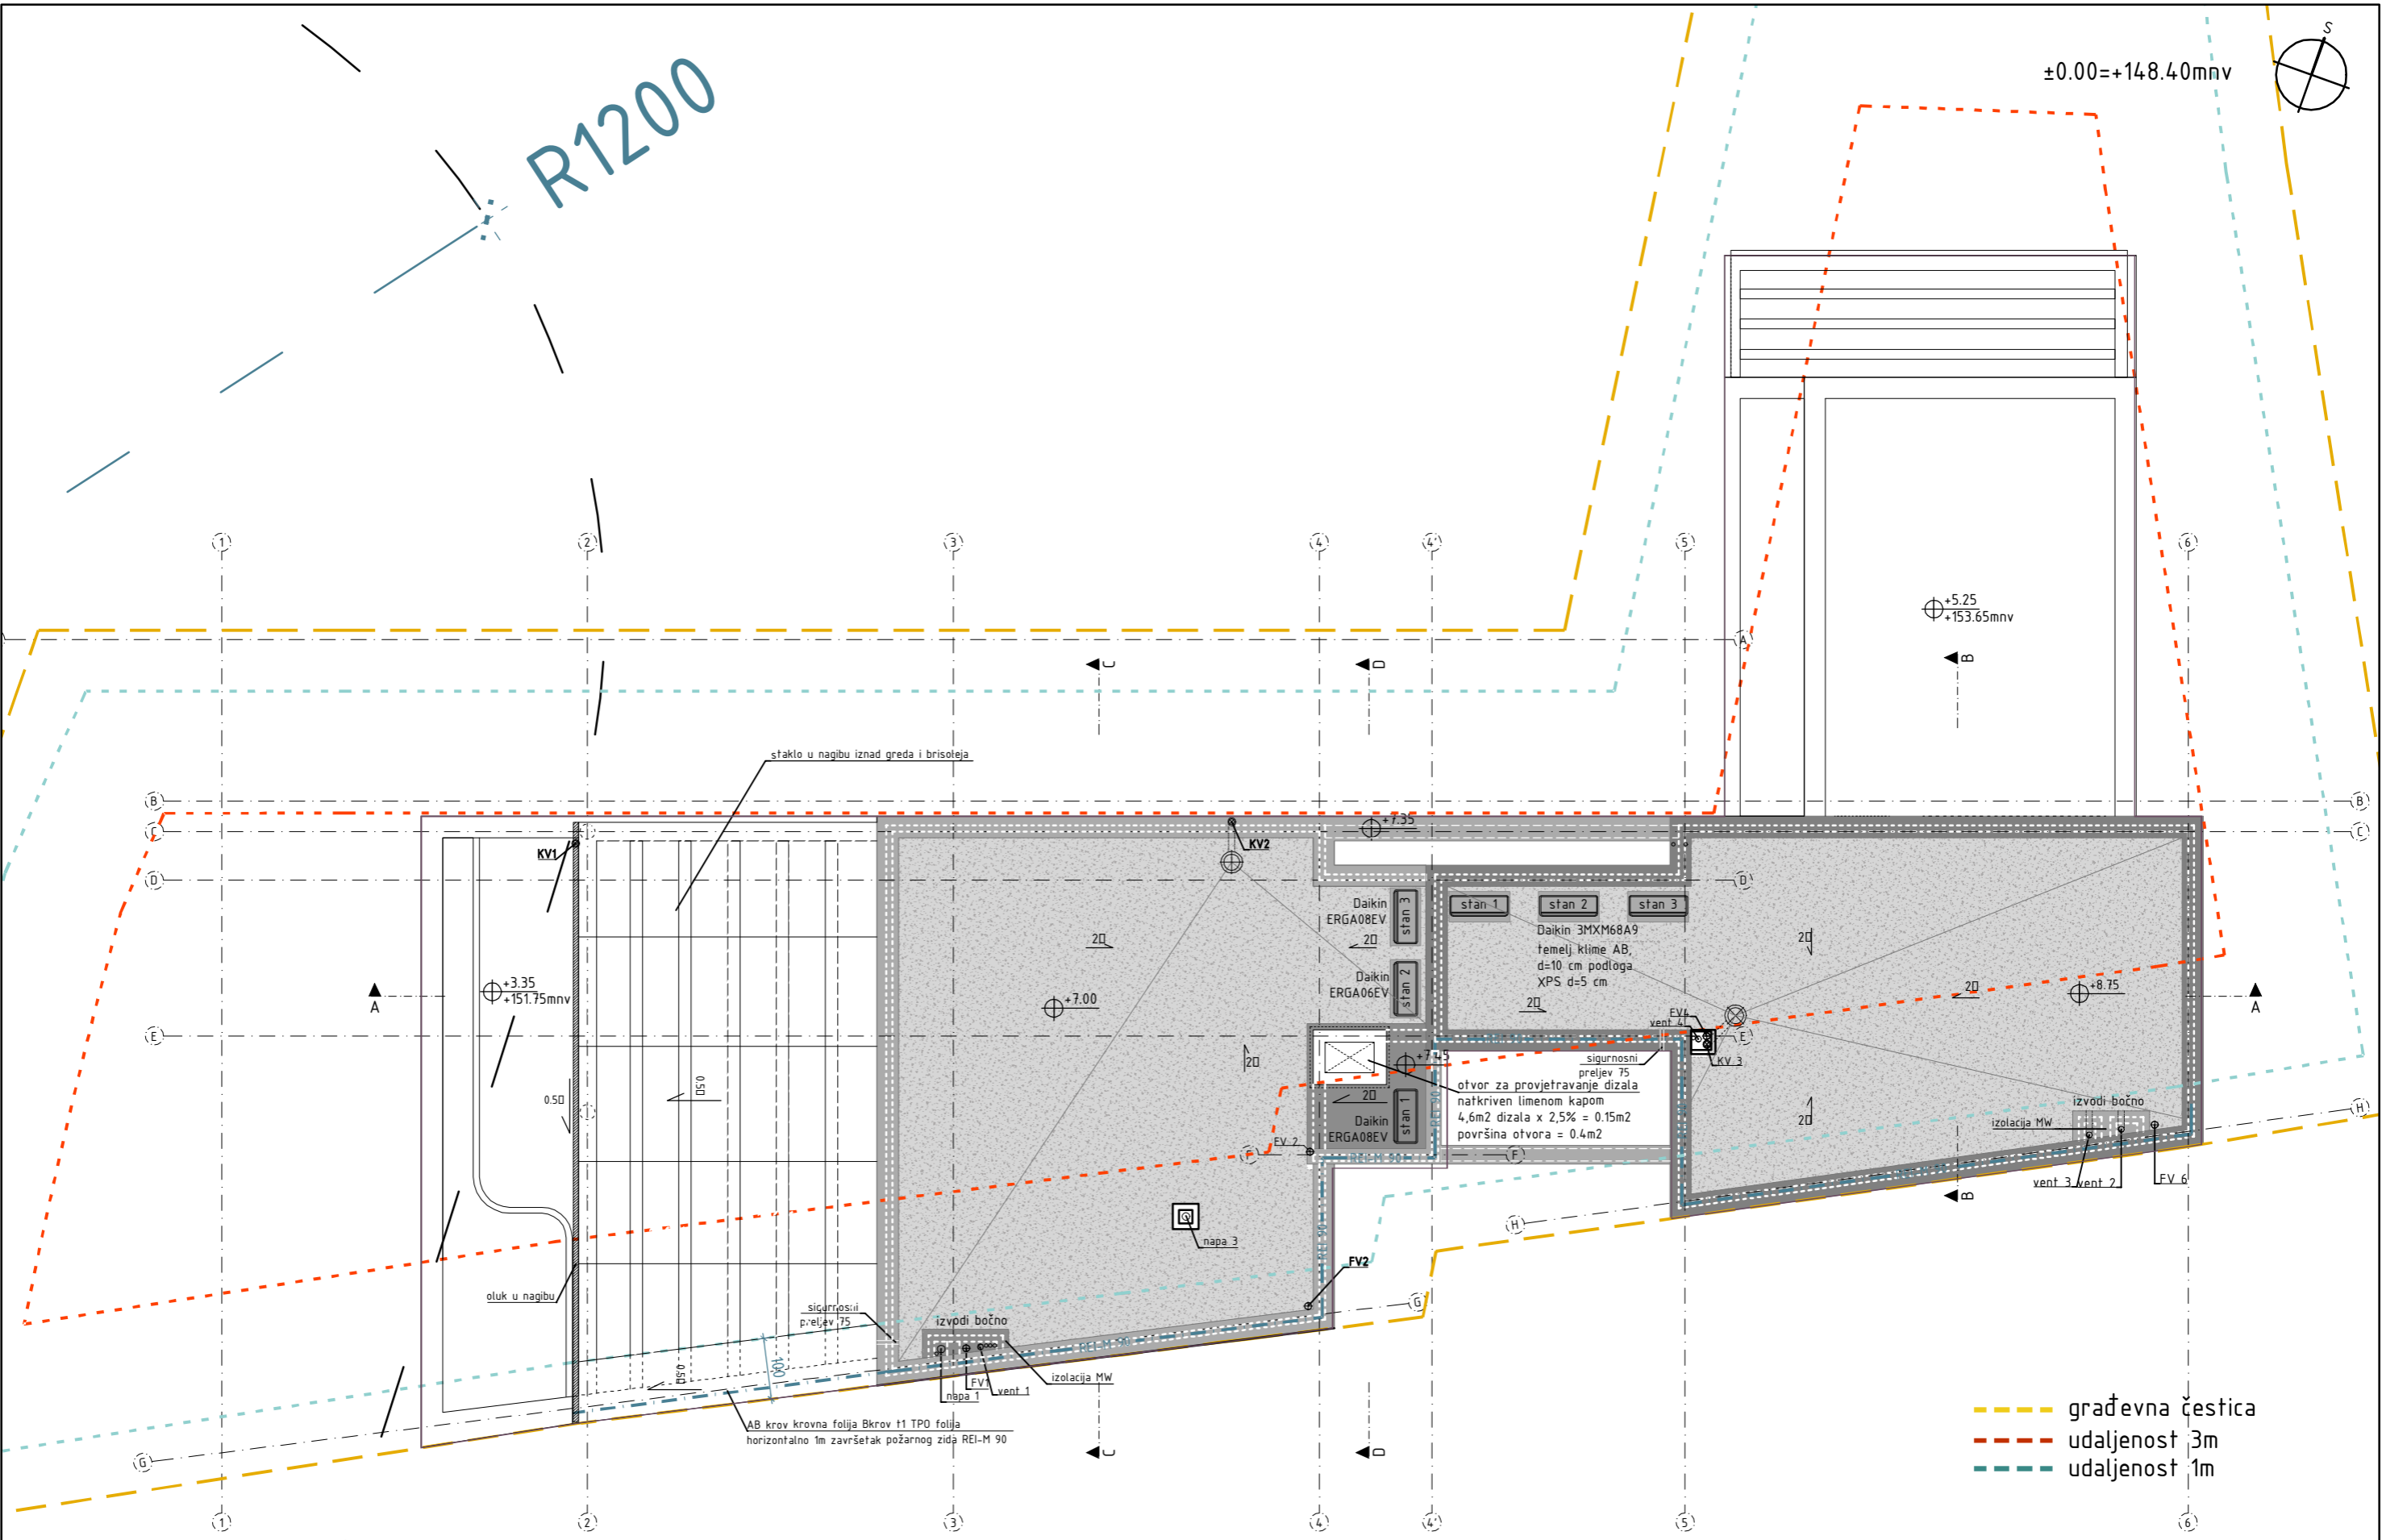


- — — — — građevna čestica
- — — — — udaljenost 3m
- — — — — udaljenost 1m

1:100

B-07

novoprojektirano stanje  
tlocrt krova

±0.00=+148.40m<sub>n</sub>v

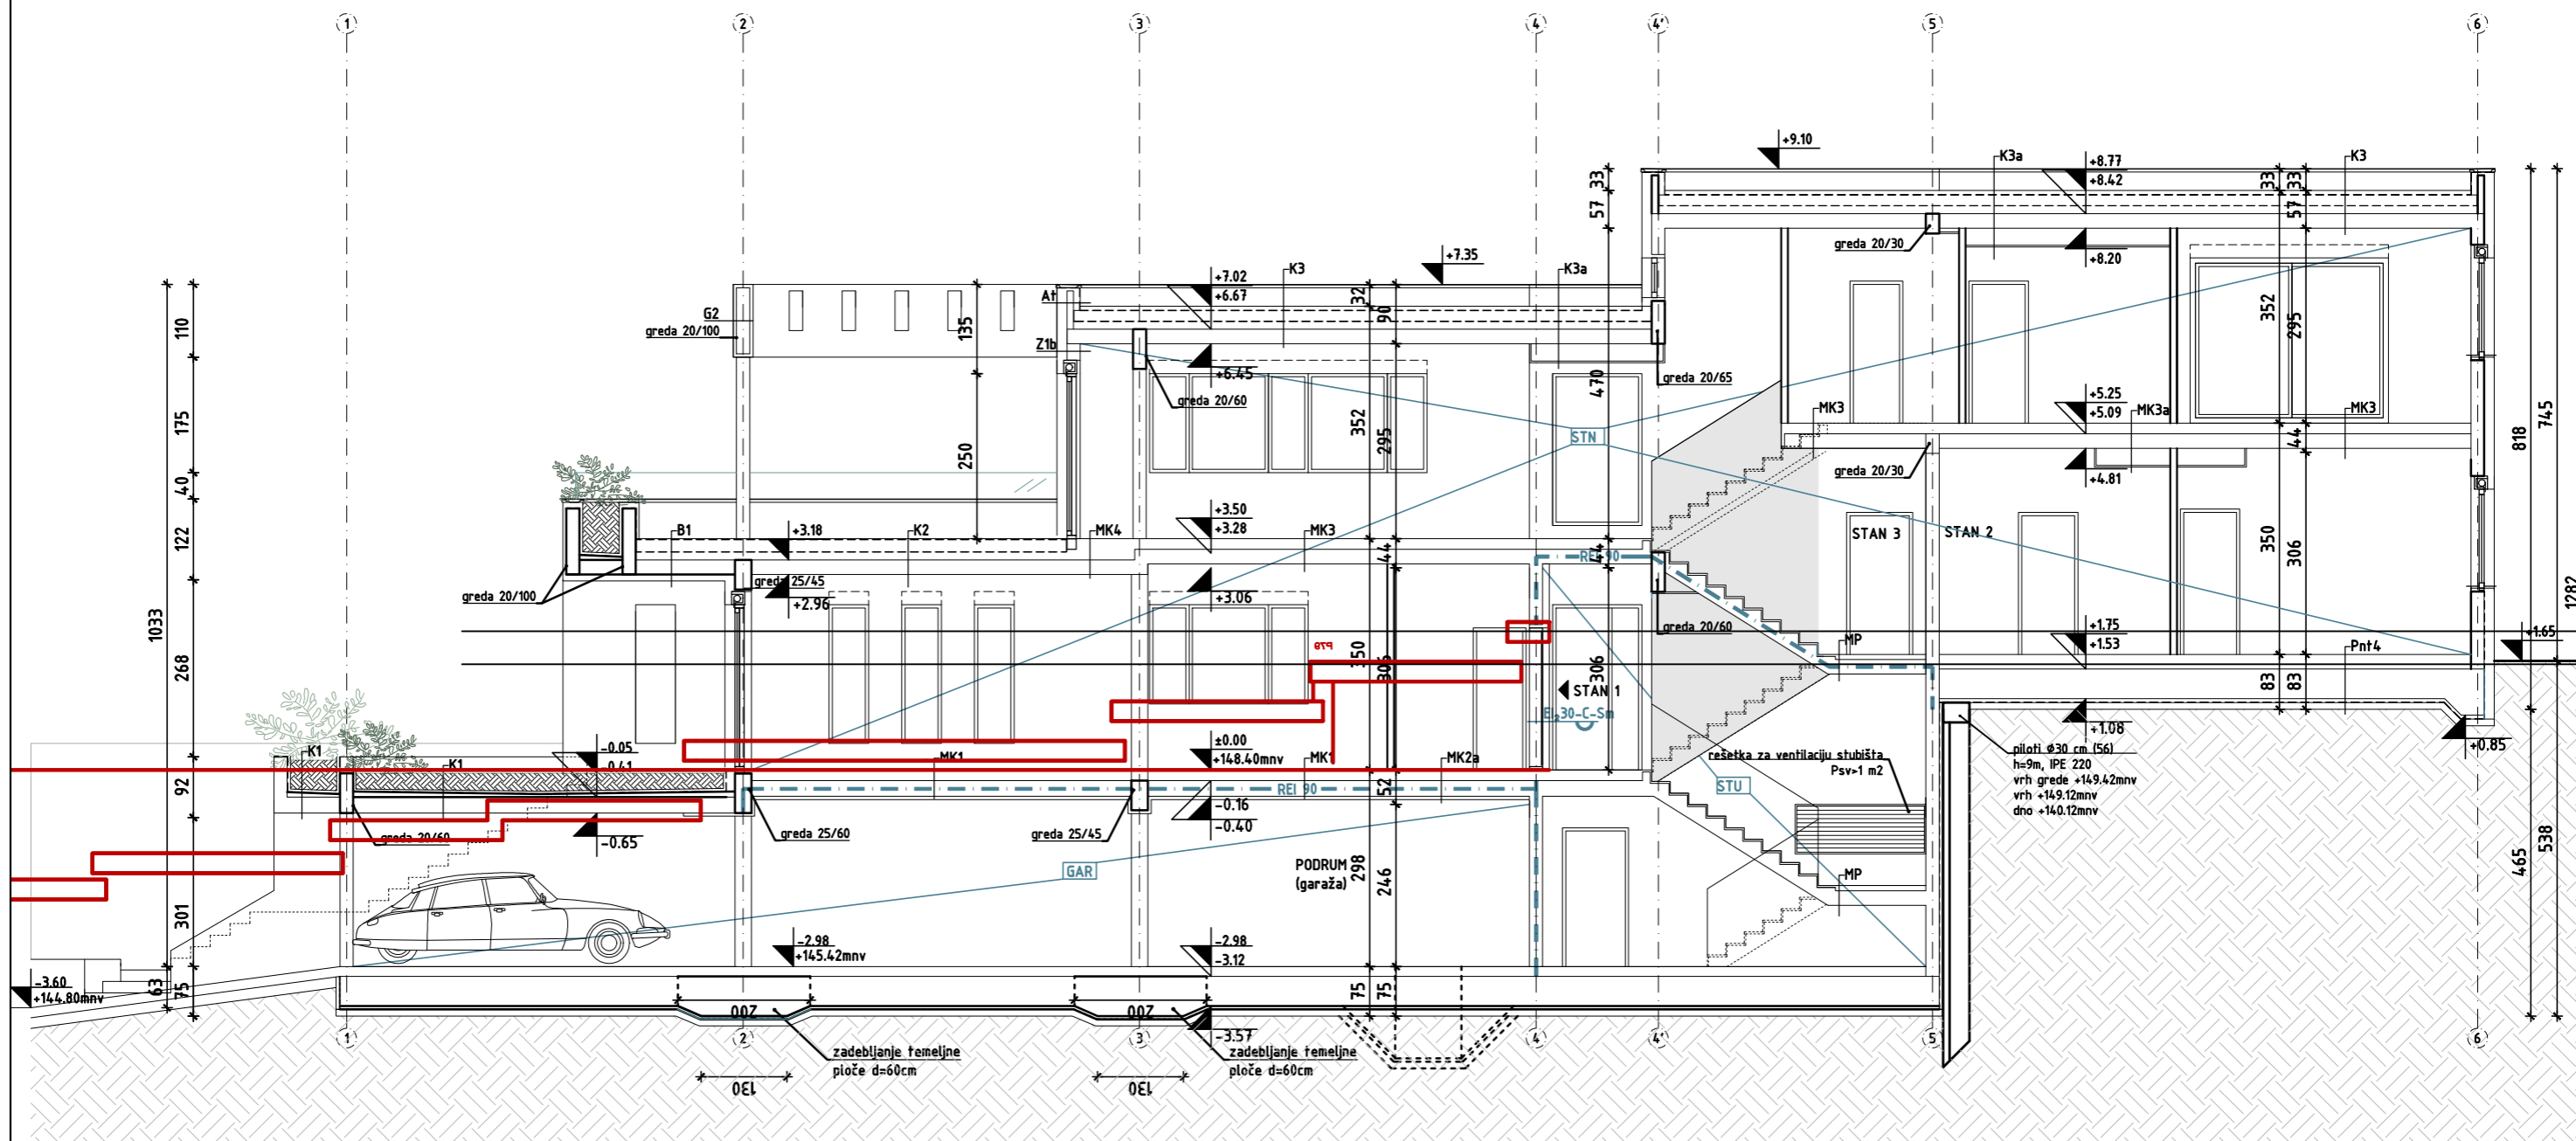


1:100

B-08

novoprojektirano stanje  
presjek A-A



±0.00=+148.40m<sub>n</sub>v

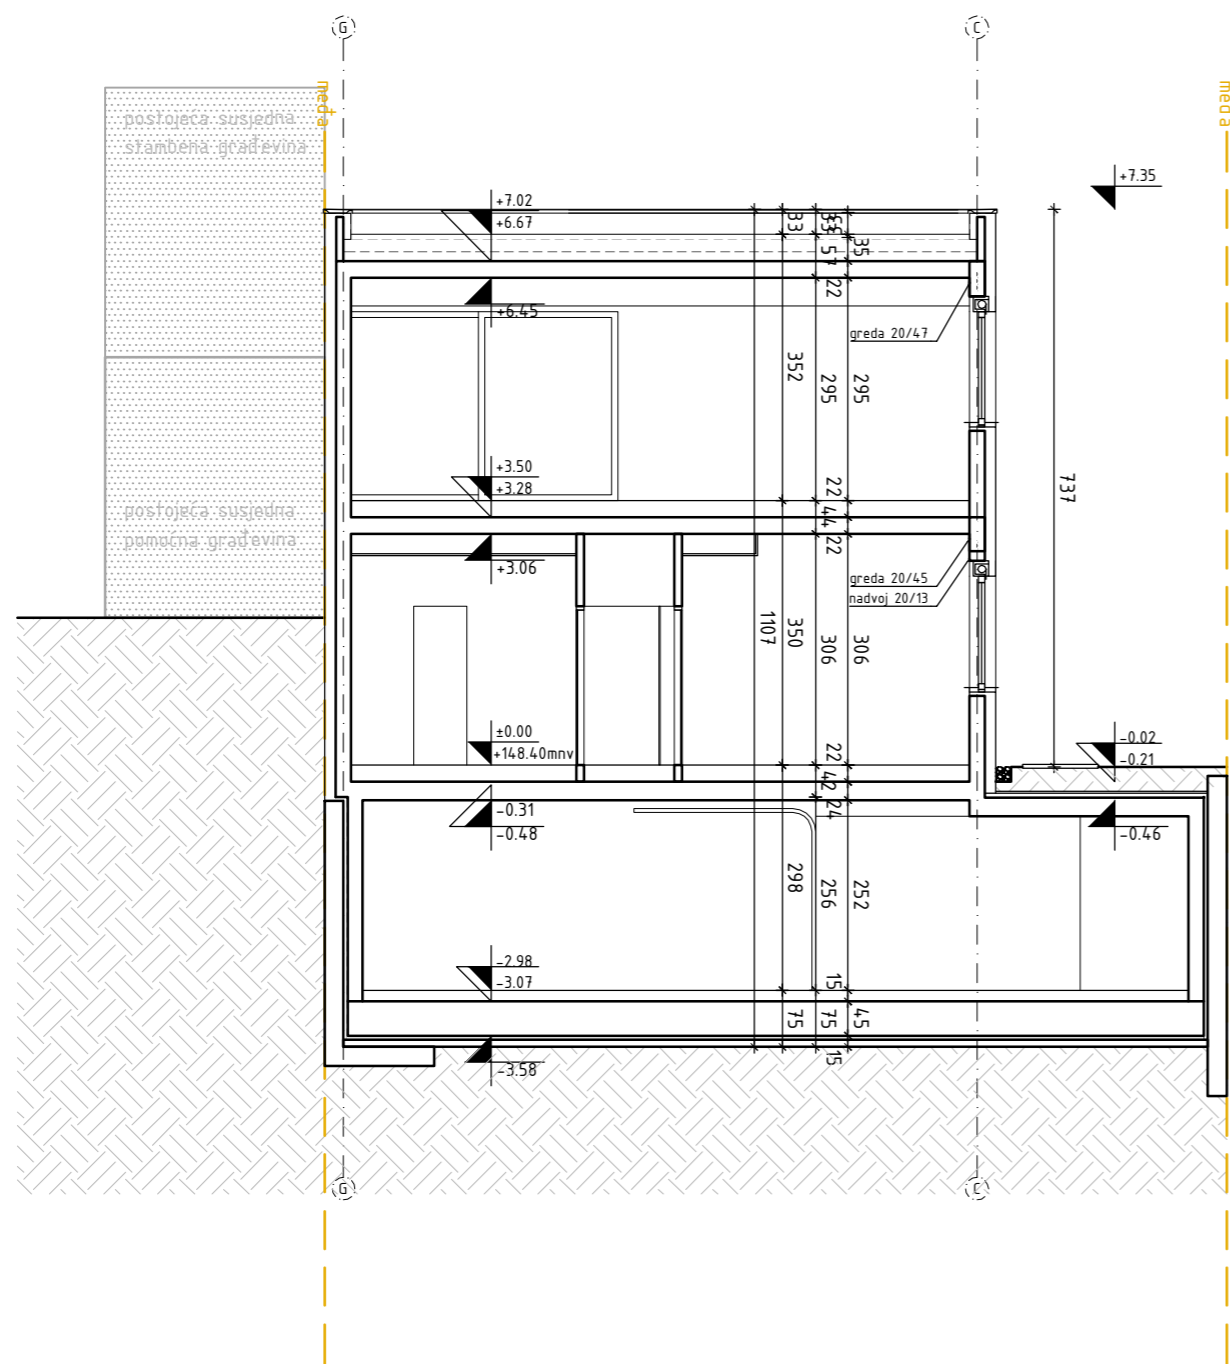


1:100

B-10

novoprojektirano stanje  
presjek C-C, D-D

±0.00=+148.40m<sub>n</sub>v

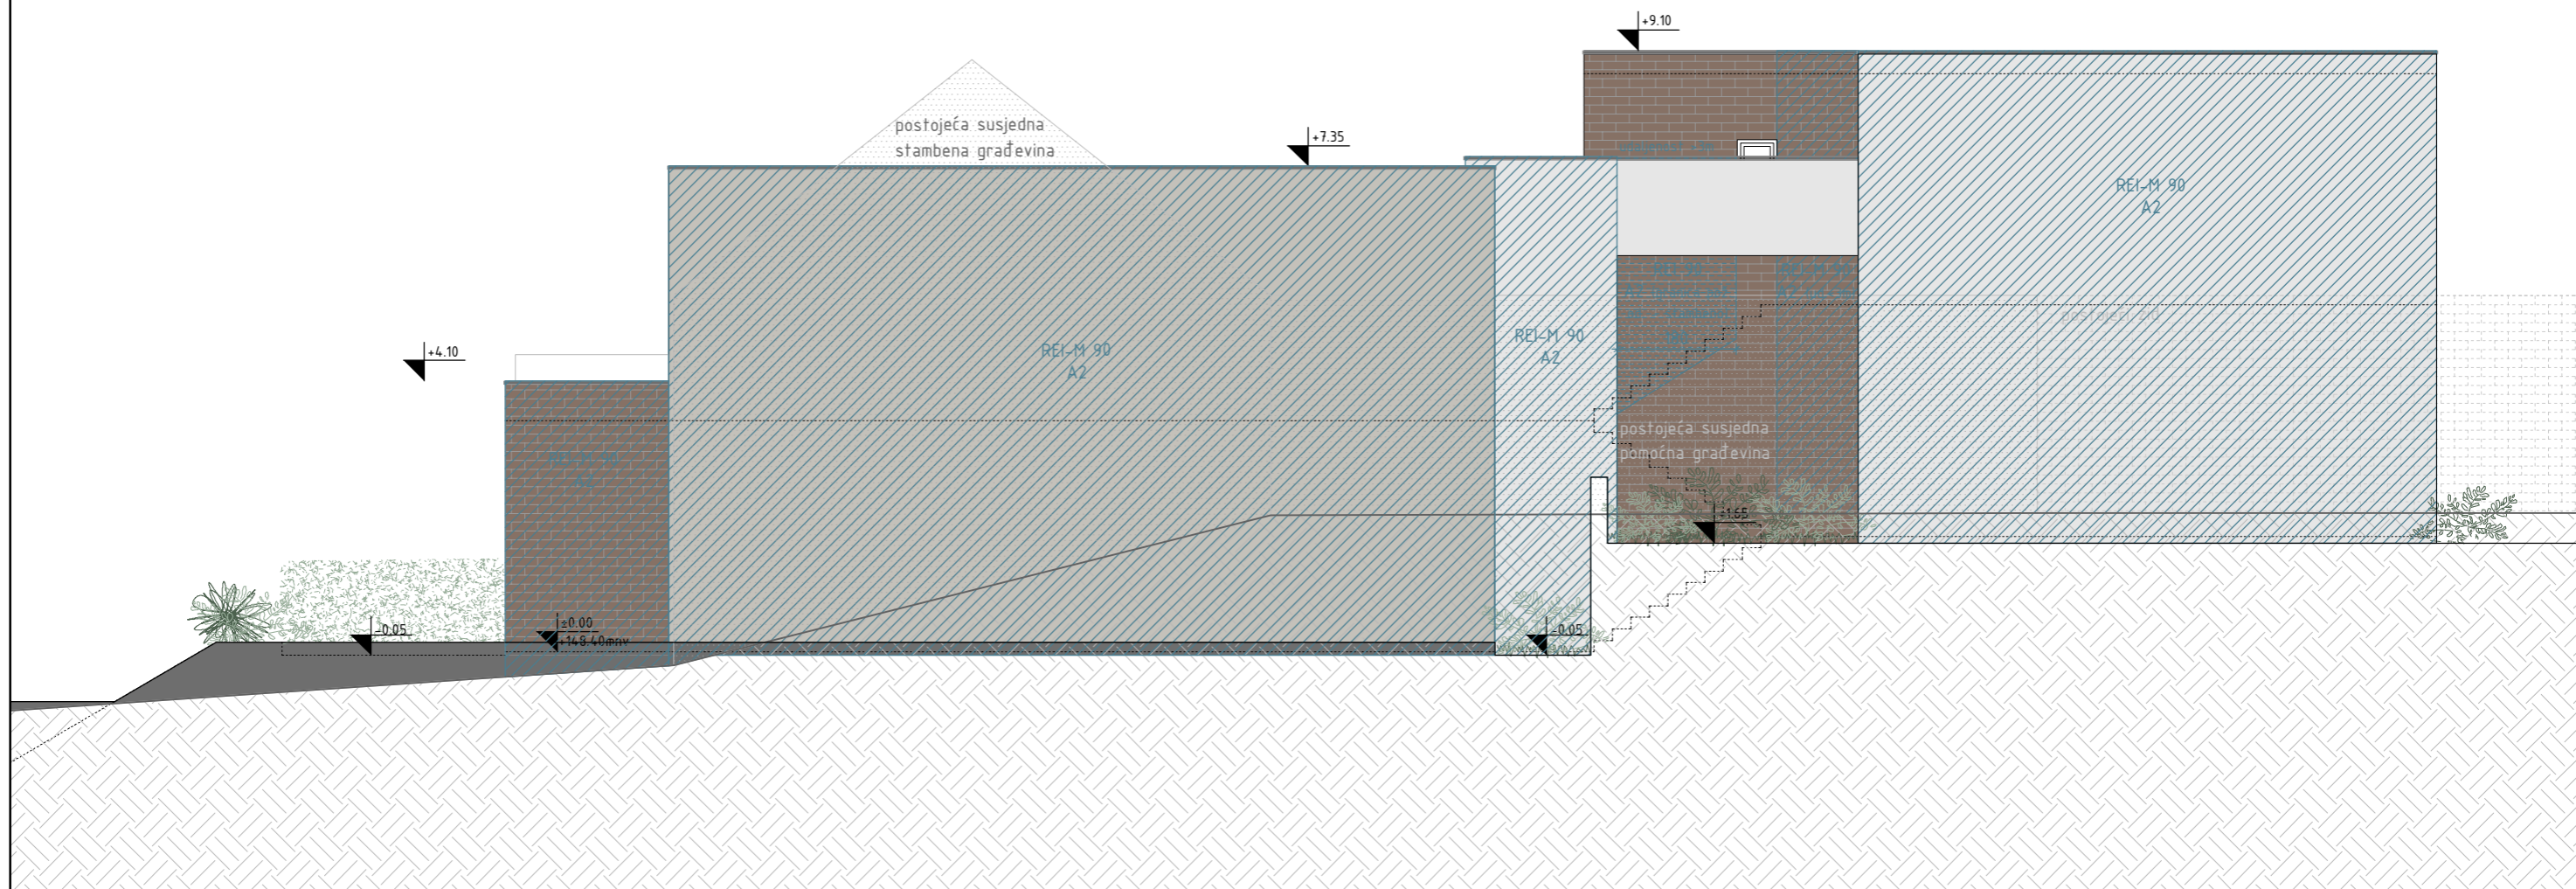


1:100

B-11

novoprojektirano stanje  
pročelje jug

±0.00=+148.40mrv

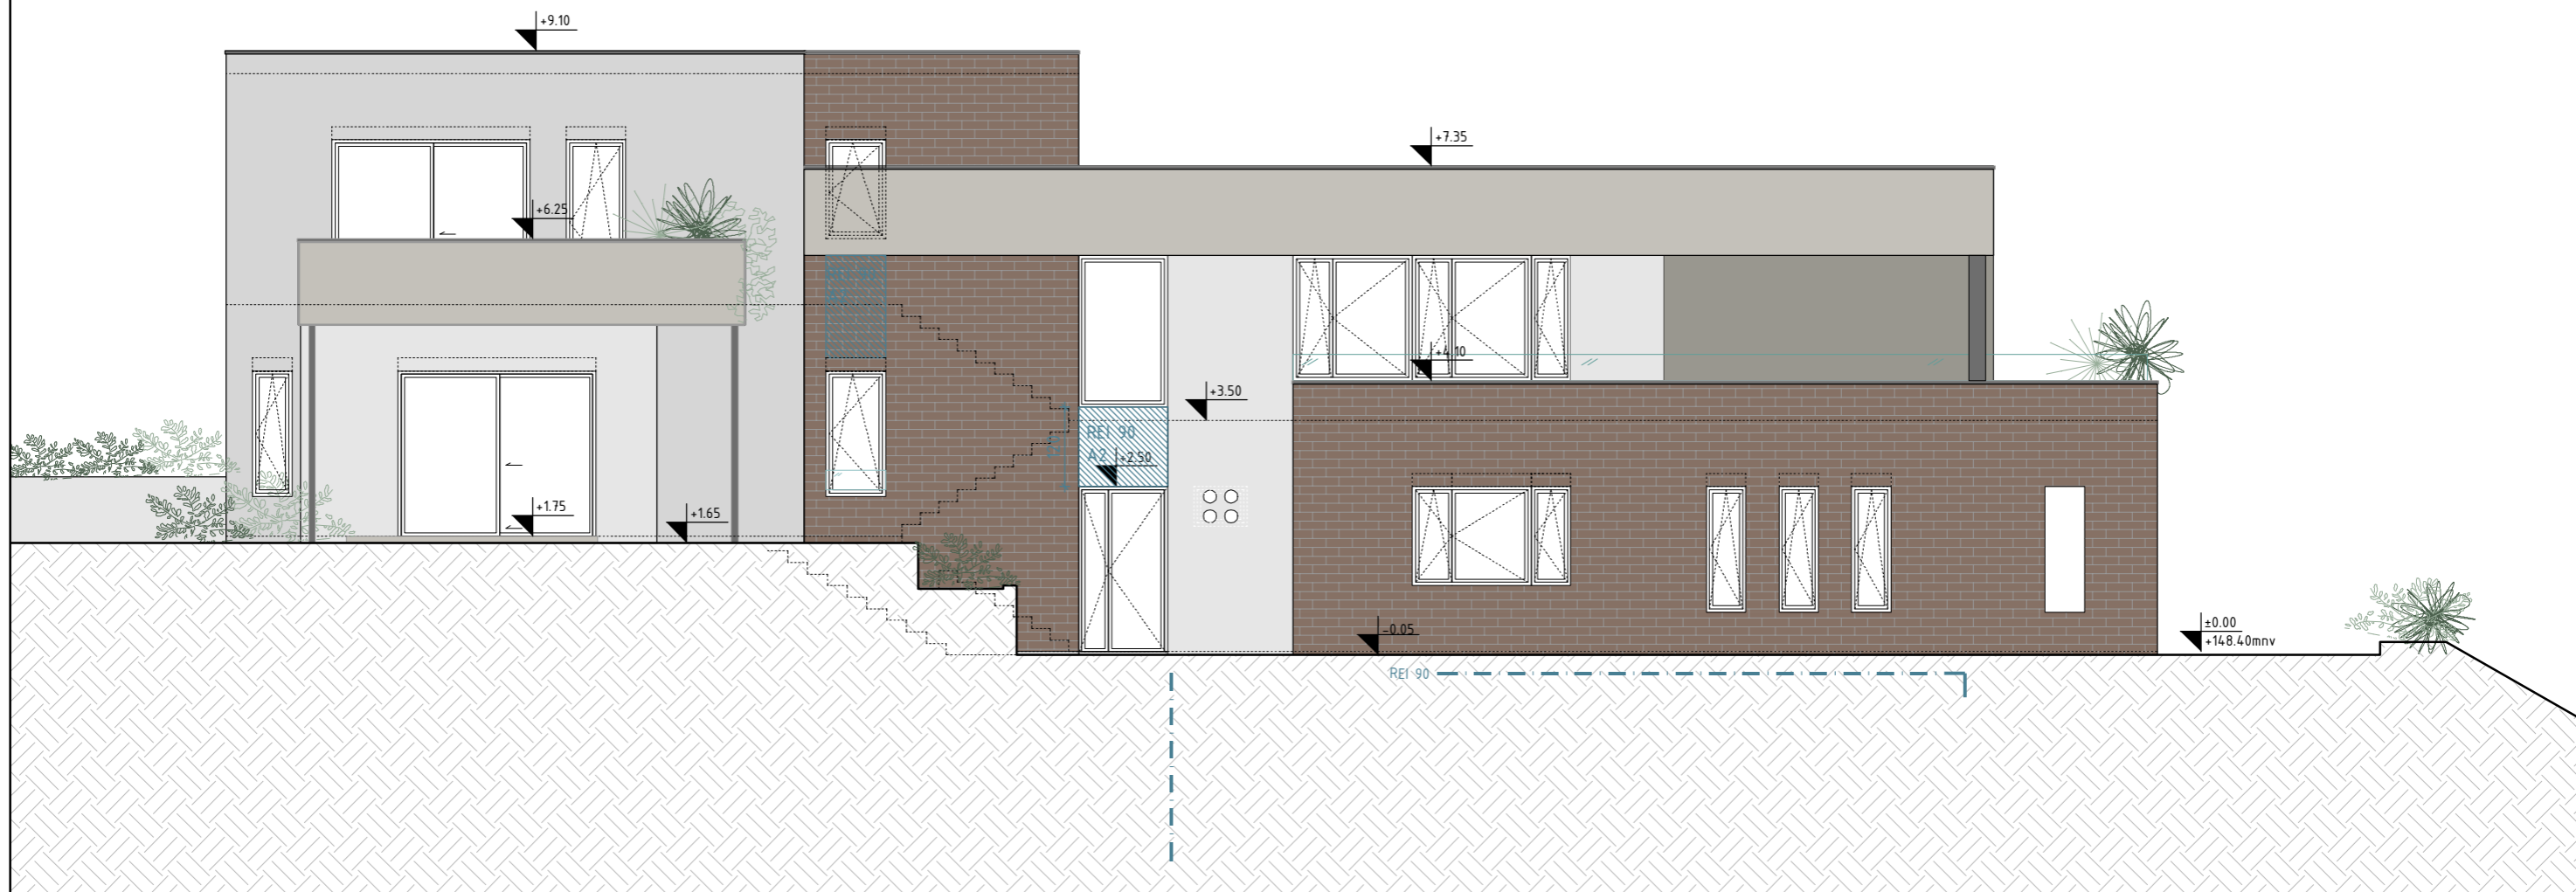


1:100

B-12

novoprojektirano stanje  
pročelje sjever



±0.00=+148.40mrv

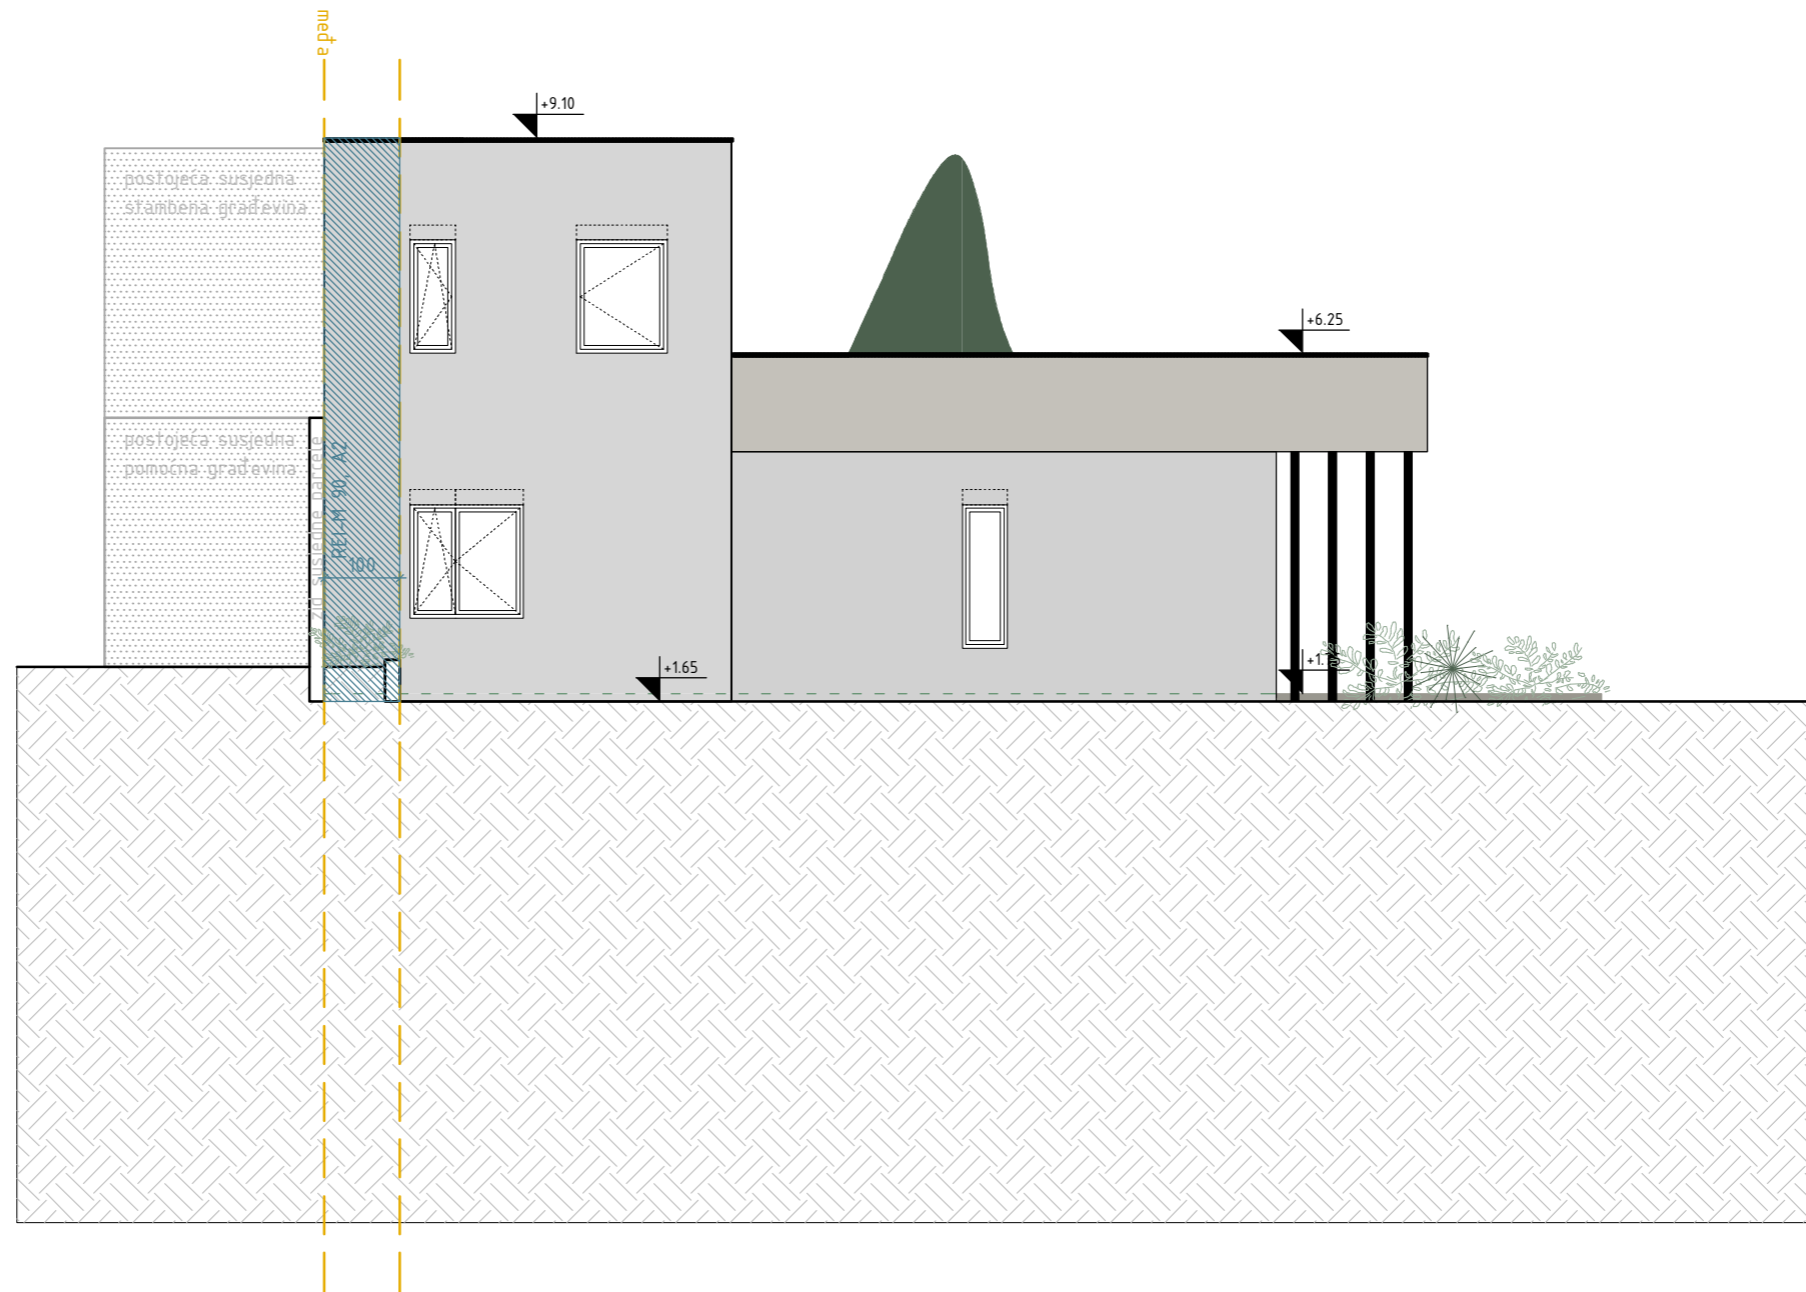

—  
□