
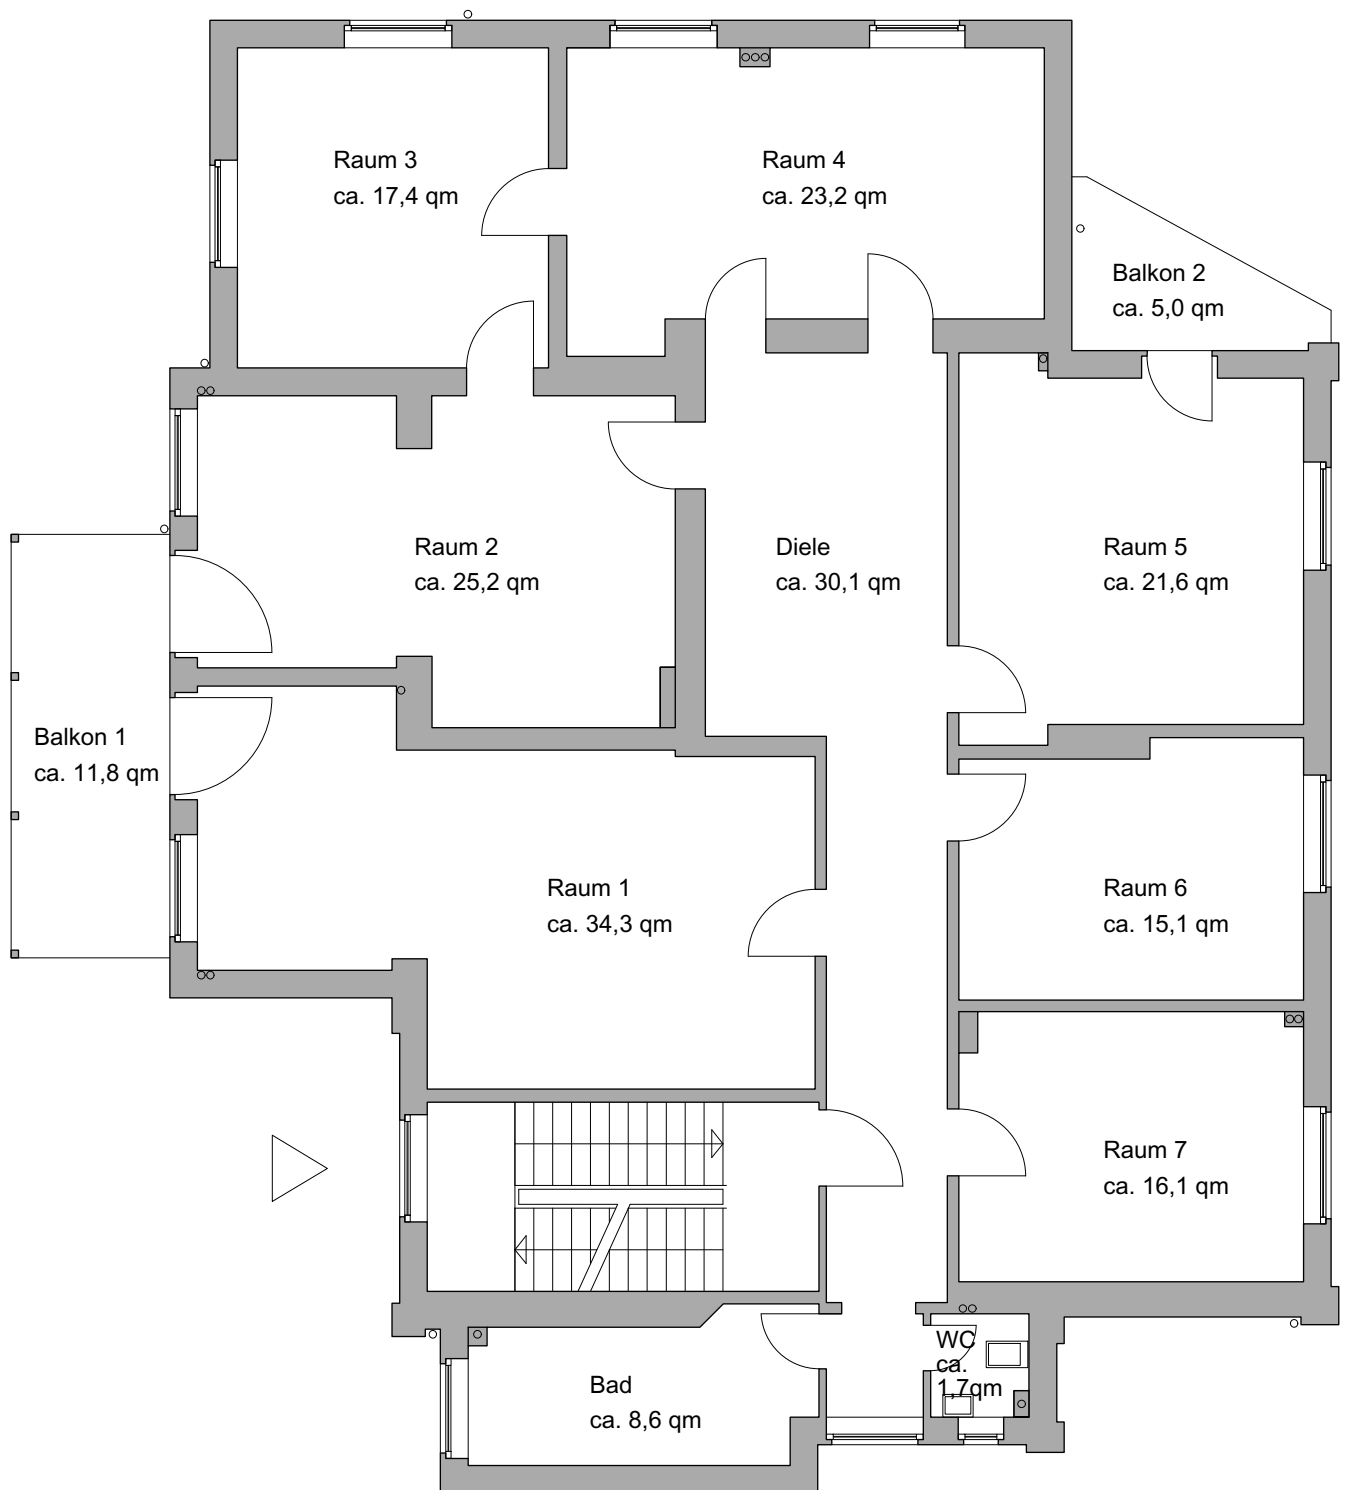


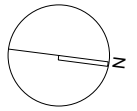

FRANKFURTER STR 14 WIESBADEN

GRUNDRISS BESTAND M 1:100
29.04.2013

MARIANO RINCÓN ARCHITEKT BDA