


Kartotek	
n	
m	
i	
k	
i	
h	
g	
Rettelser	
f	
e	
d	
c	
b	
a	38/78
Rev. eft. udførelsen	
Kontr.	27 778
Tegn	27 778
Konstr	EIM
Dg	ADH

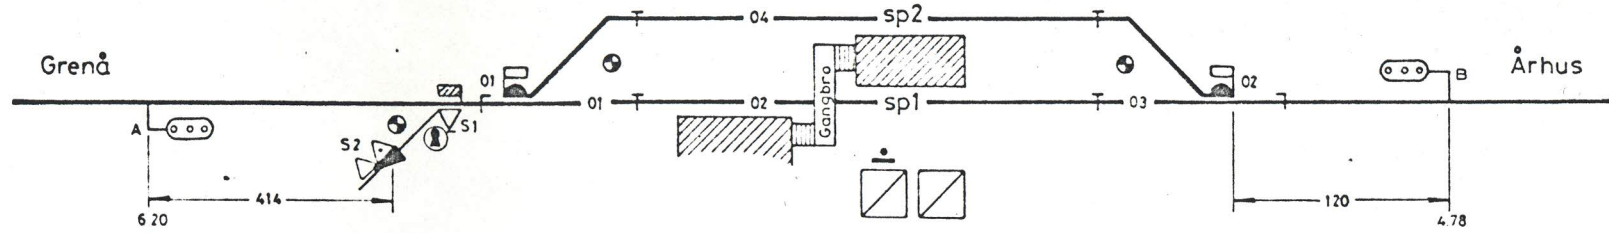

Togveje		Sporskifter			Signaler		Sporisolationer				Togopløsning				Gensidige togvejsspærringer	
nr		01	02	S1/S2	A	B	01	02	03	04	indledn		opløsn			
1	fra Grenå	indk sp 1	+	+	afl	gr	↑	↑	↑		01 ↓	02 ↓	02 ↓	01 ↓	1	
2		indk sp 2	÷	÷	afl	gr	↑		↑	↑	01 ↓	04 ↓	04 ↓	01 ↓	○ 2	
3		gennemk sp1	+	+	afl	gr	↑	↑	↑		02 ↓	03 ↓	02 ↓	03 ↓	○ ○ 3	
4	til Århus	udk sp 1		+	afl				↑		02 ↓	03 ↓	02 ↓	03 ↓	○ ○ 4	
5		udk sp 2		÷	afl				↑		04 ↓	03 ↓	04 ↓	03 ↓	○ ○ ○ 5	
6	fra Århus	indk sp 1	+	+	afl	gr	↑	↑	↑		03 ↓	02 ↓	02 ↓	03 ↓	○ ○ ○ 6	
7		indk sp 2	÷	÷	afl	gr	↑		↑	↑	03 ↓	04 ↓	04 ↓	03 ↓	○ ○ ○ ○ 7	
8		gennemk sp1	+	+	afl	gr	↑	↑	↑		02 ↓	01 ↓	02 ↓	01 ↓	○ ○ ○ ○ ○ 8	
9	til Grenå	udk sp 1	+		afl		↑				02 ↓	01 ↓	02 ↓	01 ↓	○ ○ ○ ○ 9	
10		udk sp 2	÷		afl		↑				04 ↓	01 ↓	04 ↓	01 ↓	○ ○ ○ ○ ○ 10	

Denne tegning er udarbejdet af EIM