



± 0,00 = 39,14 m.n.v.

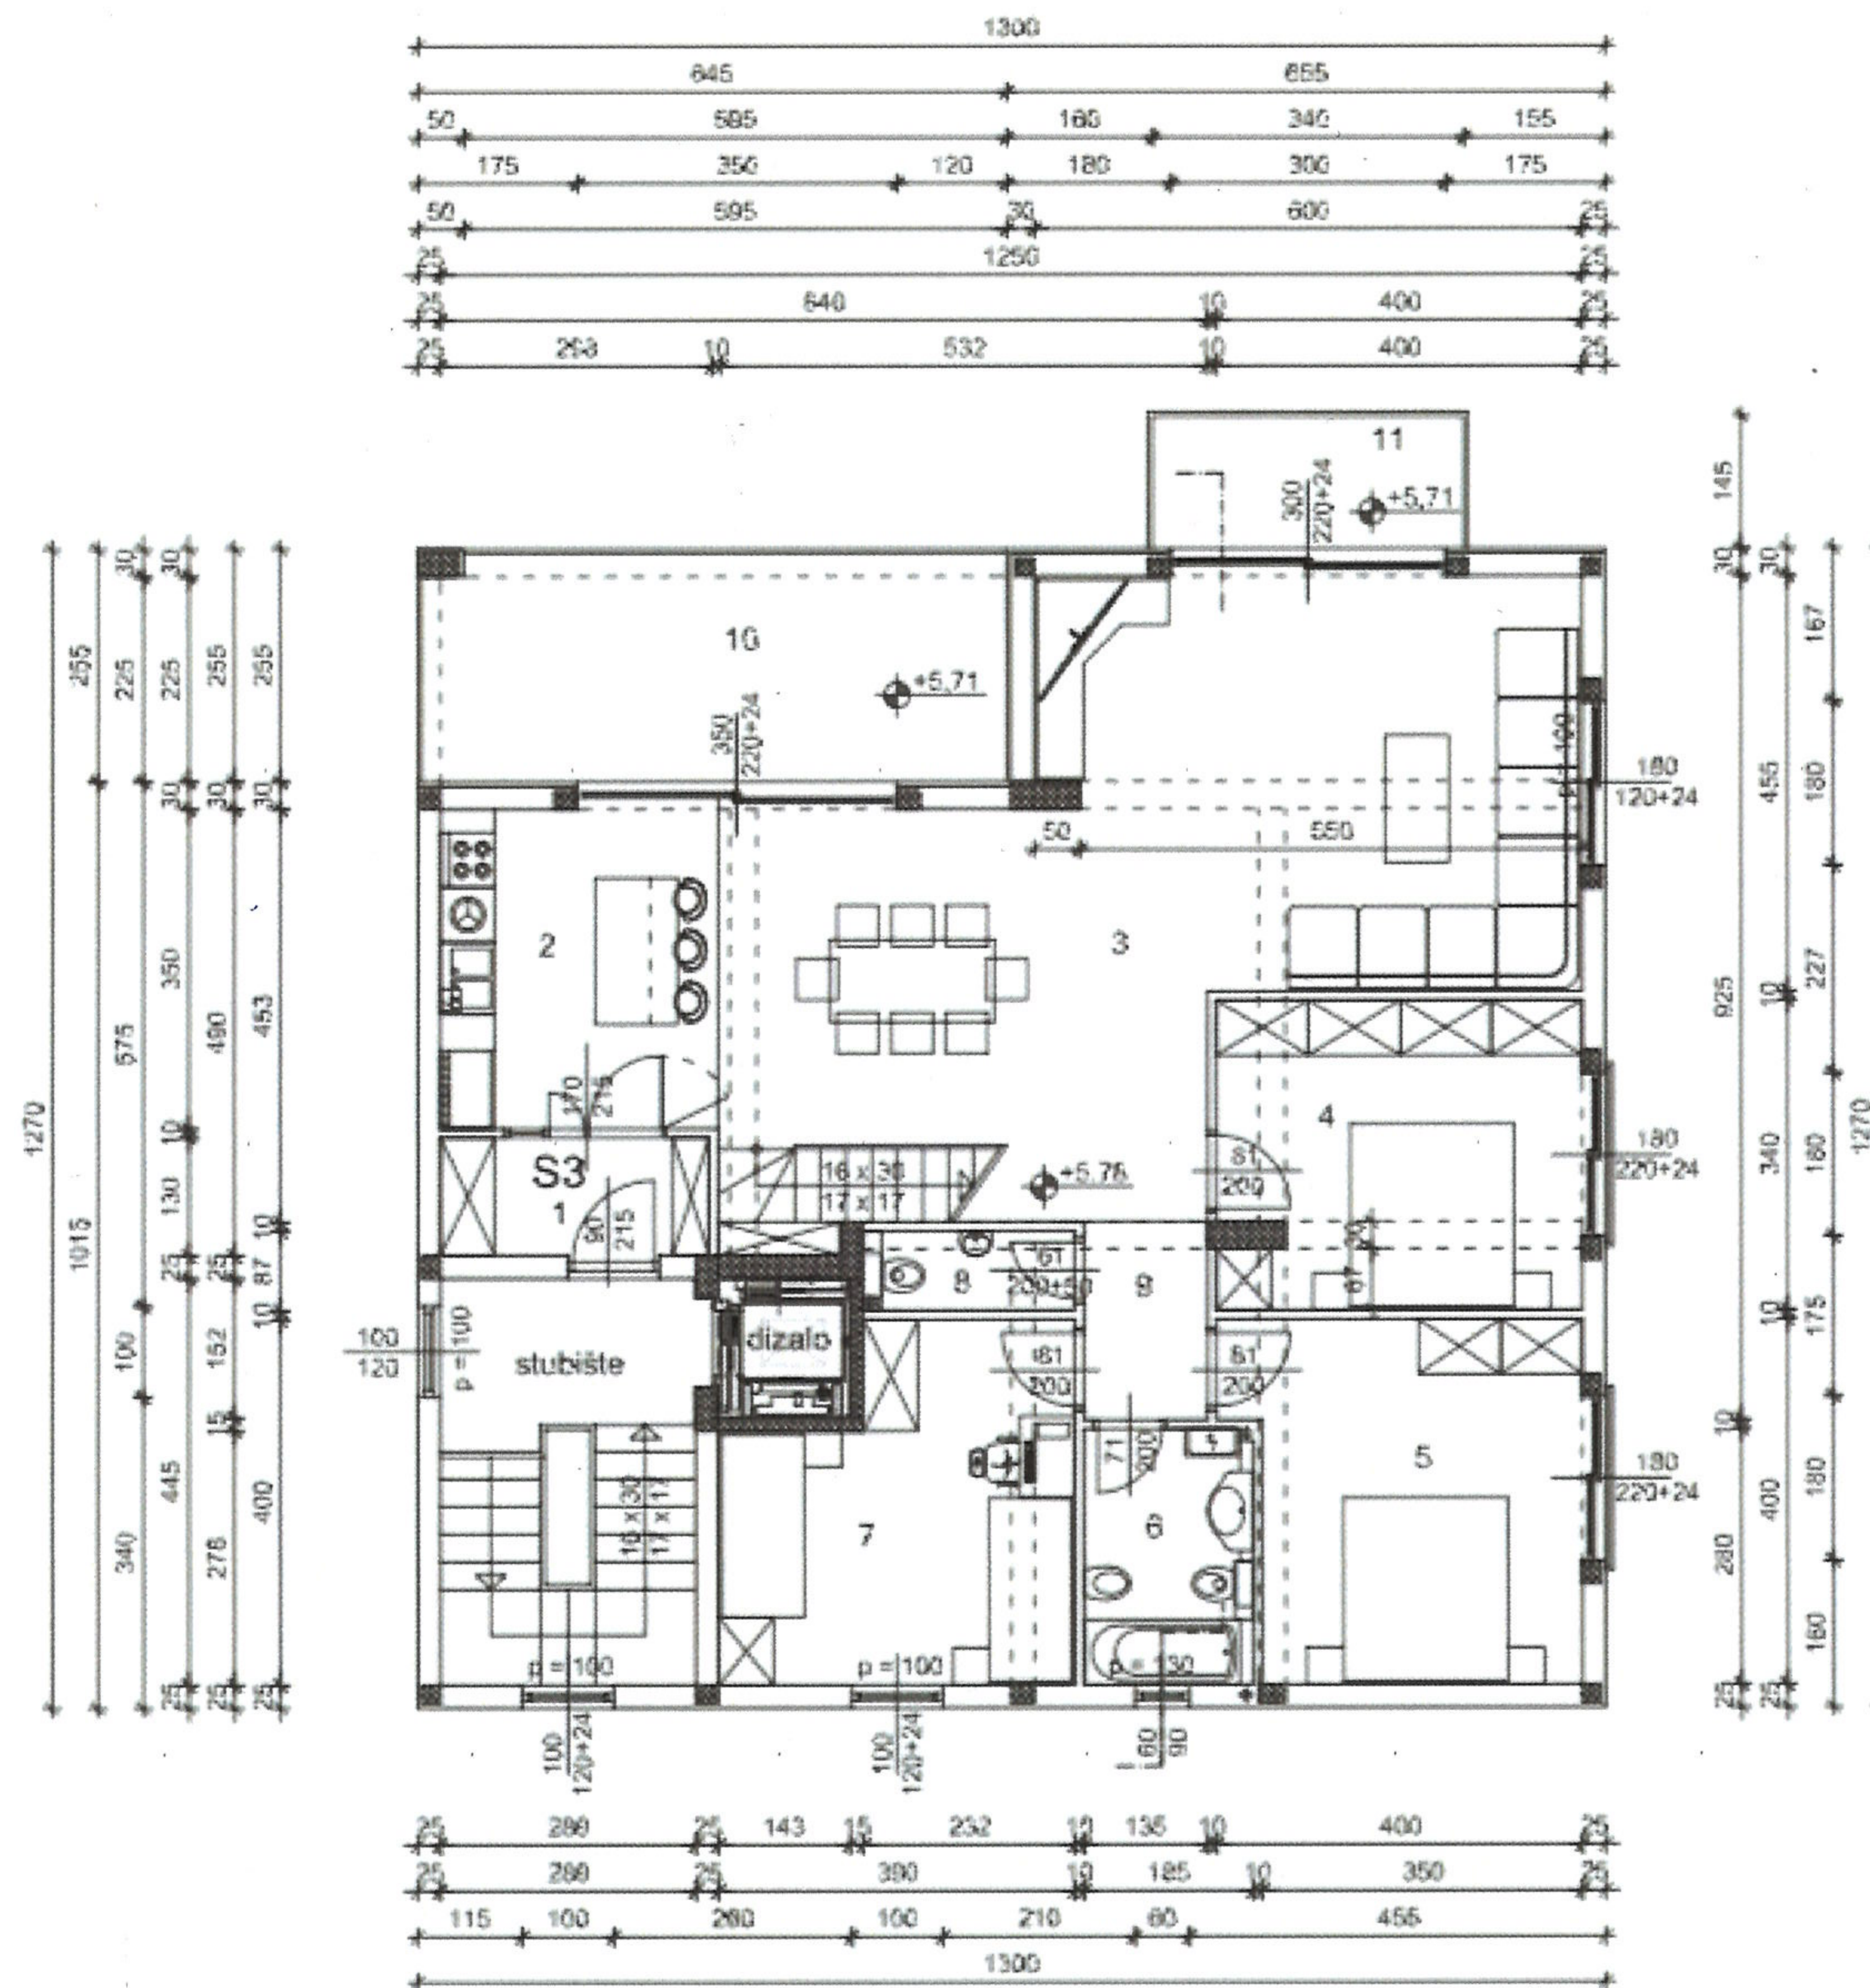

TLOCRT DRUGOG KATA			
OZNAKA	NAZIV PROSTORIJE	VRSTA PODA	POVRŠINA (m ²)
	stubište	ker. pl.	12,75
	dizalo		2,23
STAN S3			
1	ulazni prostor	parket	3,84
2	kuhinja	ker. pl.	10,83
3	blag. + dn. boravak	parket	48,96
4	soba	parket	13,59
5	soba	parket	14,73
6	kupaonica	ker. pl.	5,16
7	soba	parket	13,67
8	zšhof	ker. pl.	2,52
9	hodnik	parket	2,93
10	natkrivena terasa	kam. pl.	16,30
11	balcon	kam. pl.	4,93
Ukupno zatvorenog neto stana S3			115,58
Ukupno natkrivenog neto stana S3			16,30
Ukupno nenatkrivenog neto stana S3			4,93
Ukupno zatvorenog neto prostora drugog kata			130,56

ISPRAVAK 2, 02. 2024.

$\pm 0,00 = 39,14 \text{ m.n.v.}$

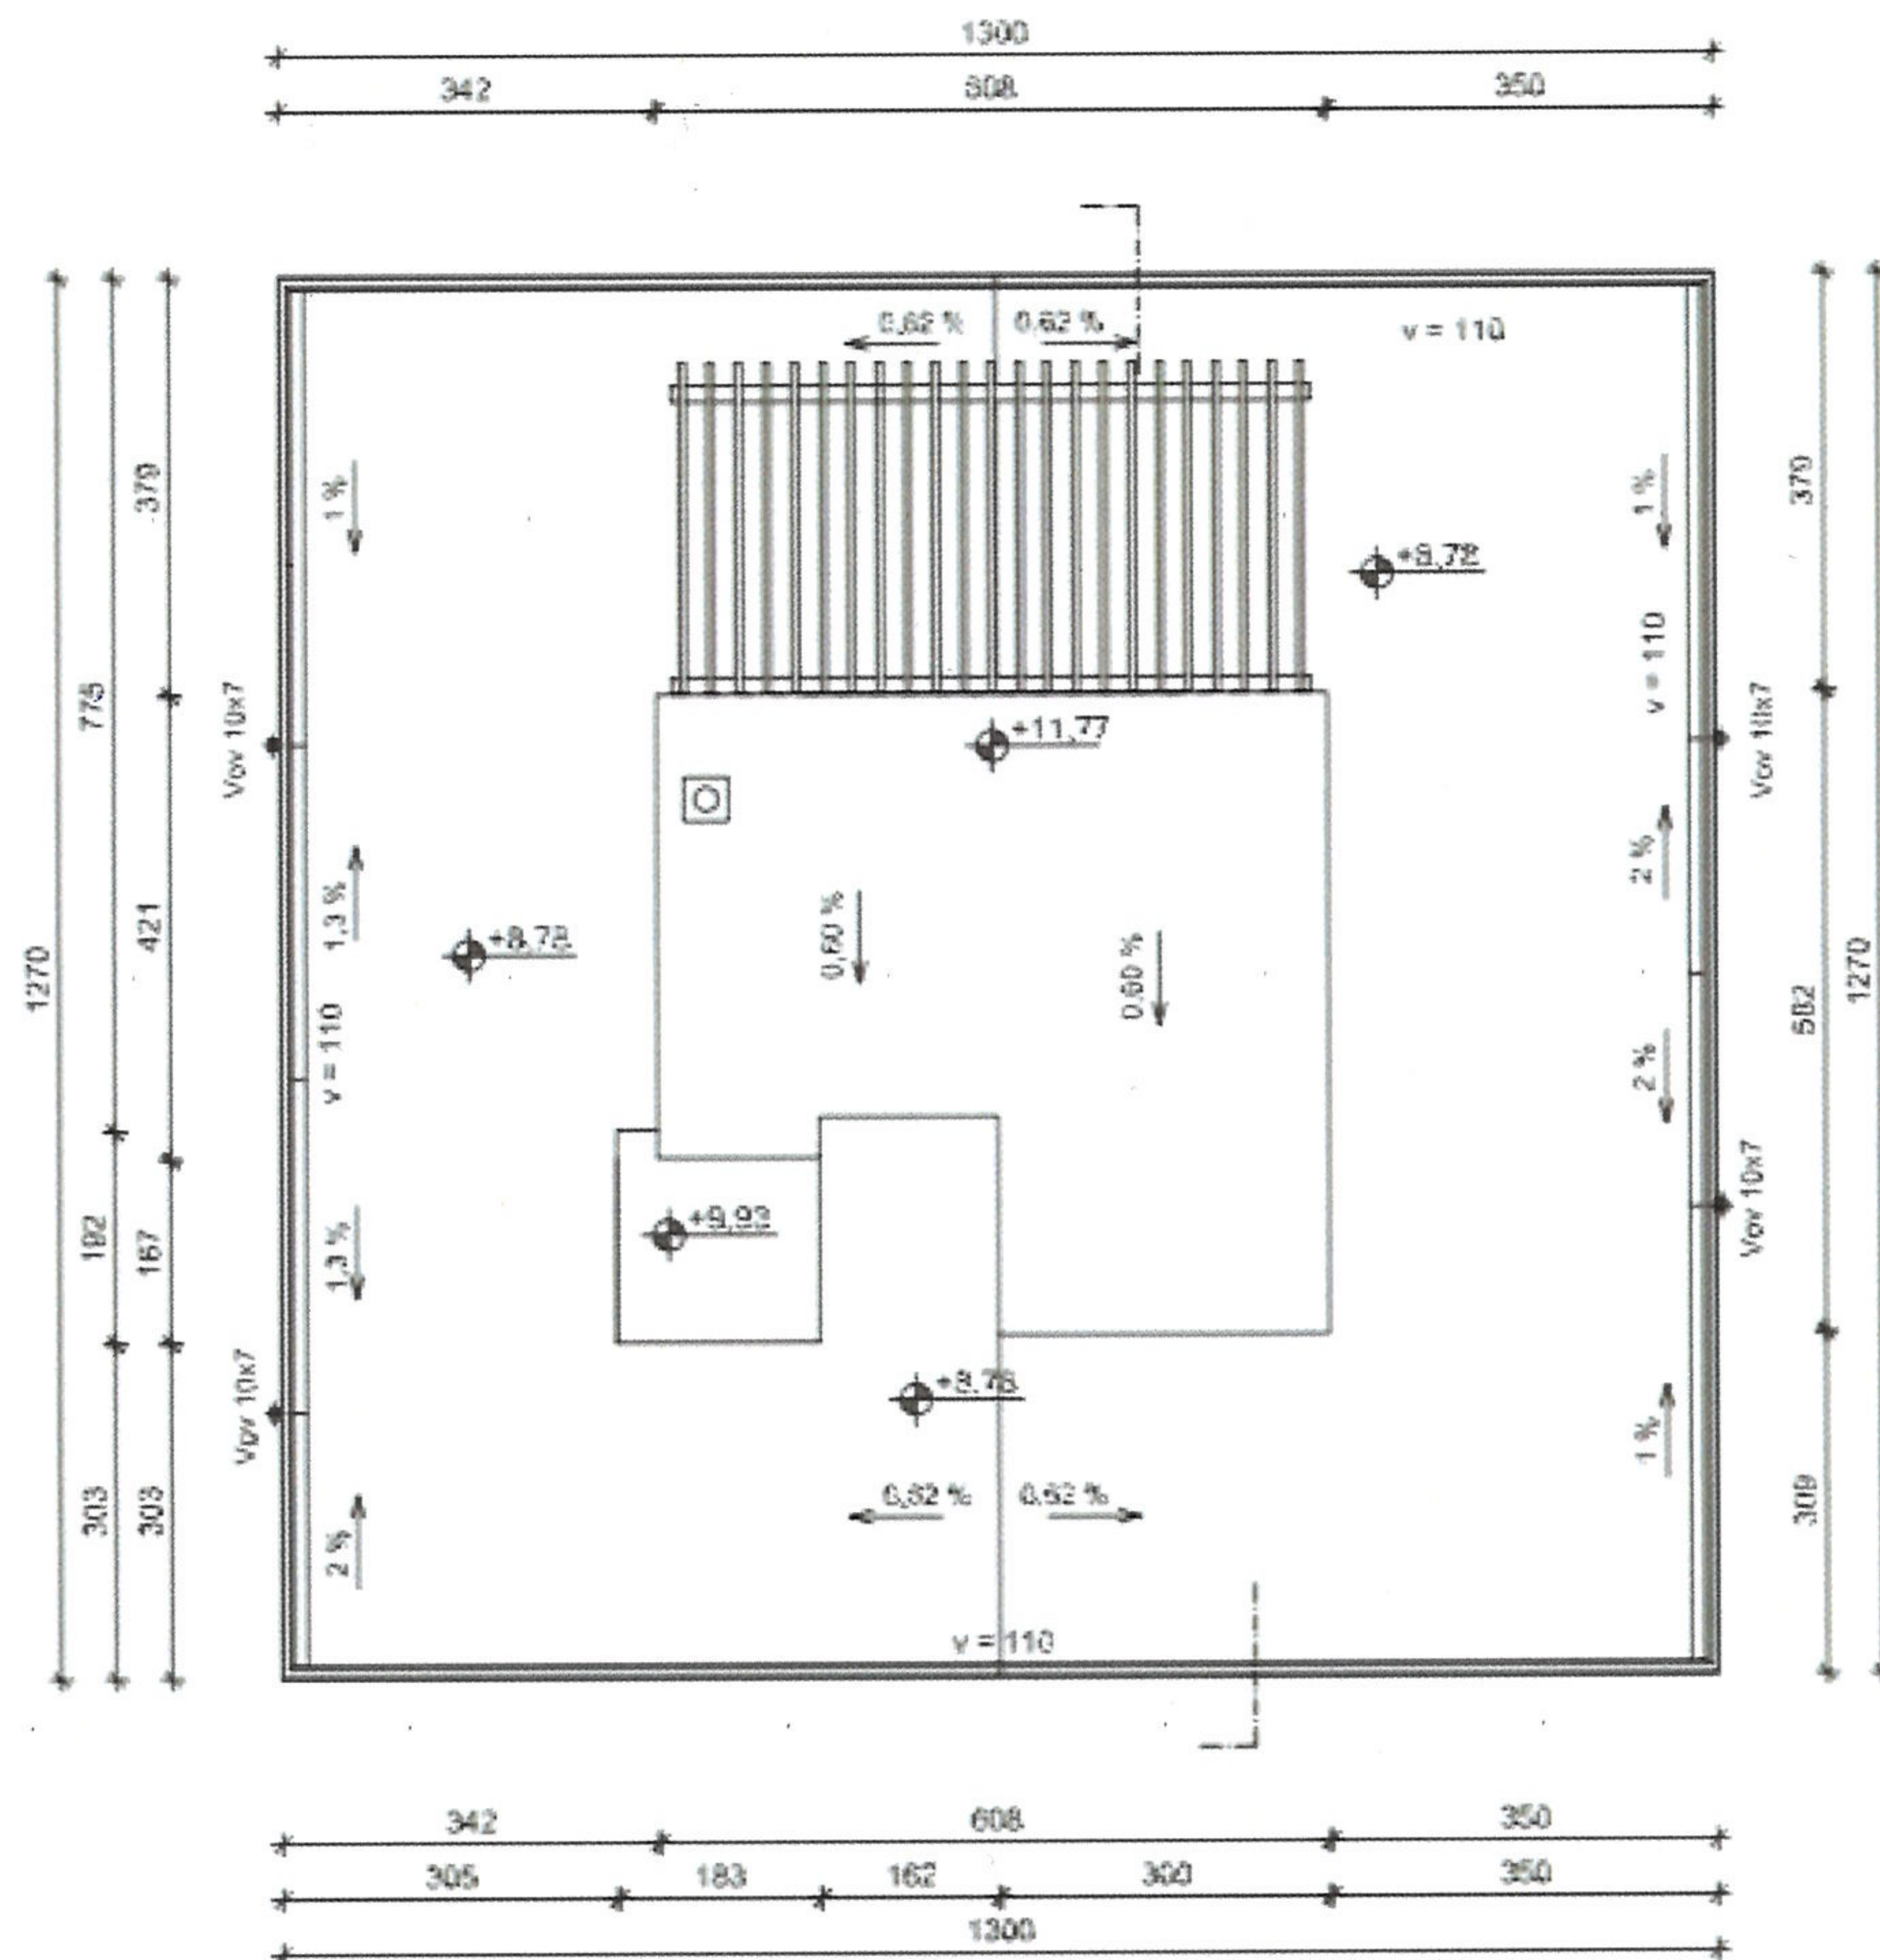

ISPRAVAK 2, 02. 2024.