


Up to 16 Main Entrance Panels

To add a switchboard to this system add -
 1083/55
 1083/20
 1083/40 (video systems)
 1732/41 (video systems)
 1732/91 (video systems)

Maximum 800M of cable in total PER BLOCK including the cable from panel to power supply.

Panel to PSU is 100M using Cat5e or 200M using 2Voice cable.
 Using Cat5e cable PSU to monitor is 125M.
 Using 2Voice cable PSU to monitor is 200M.
 1083/55 to handset or monitor is 50M using Cat5e.

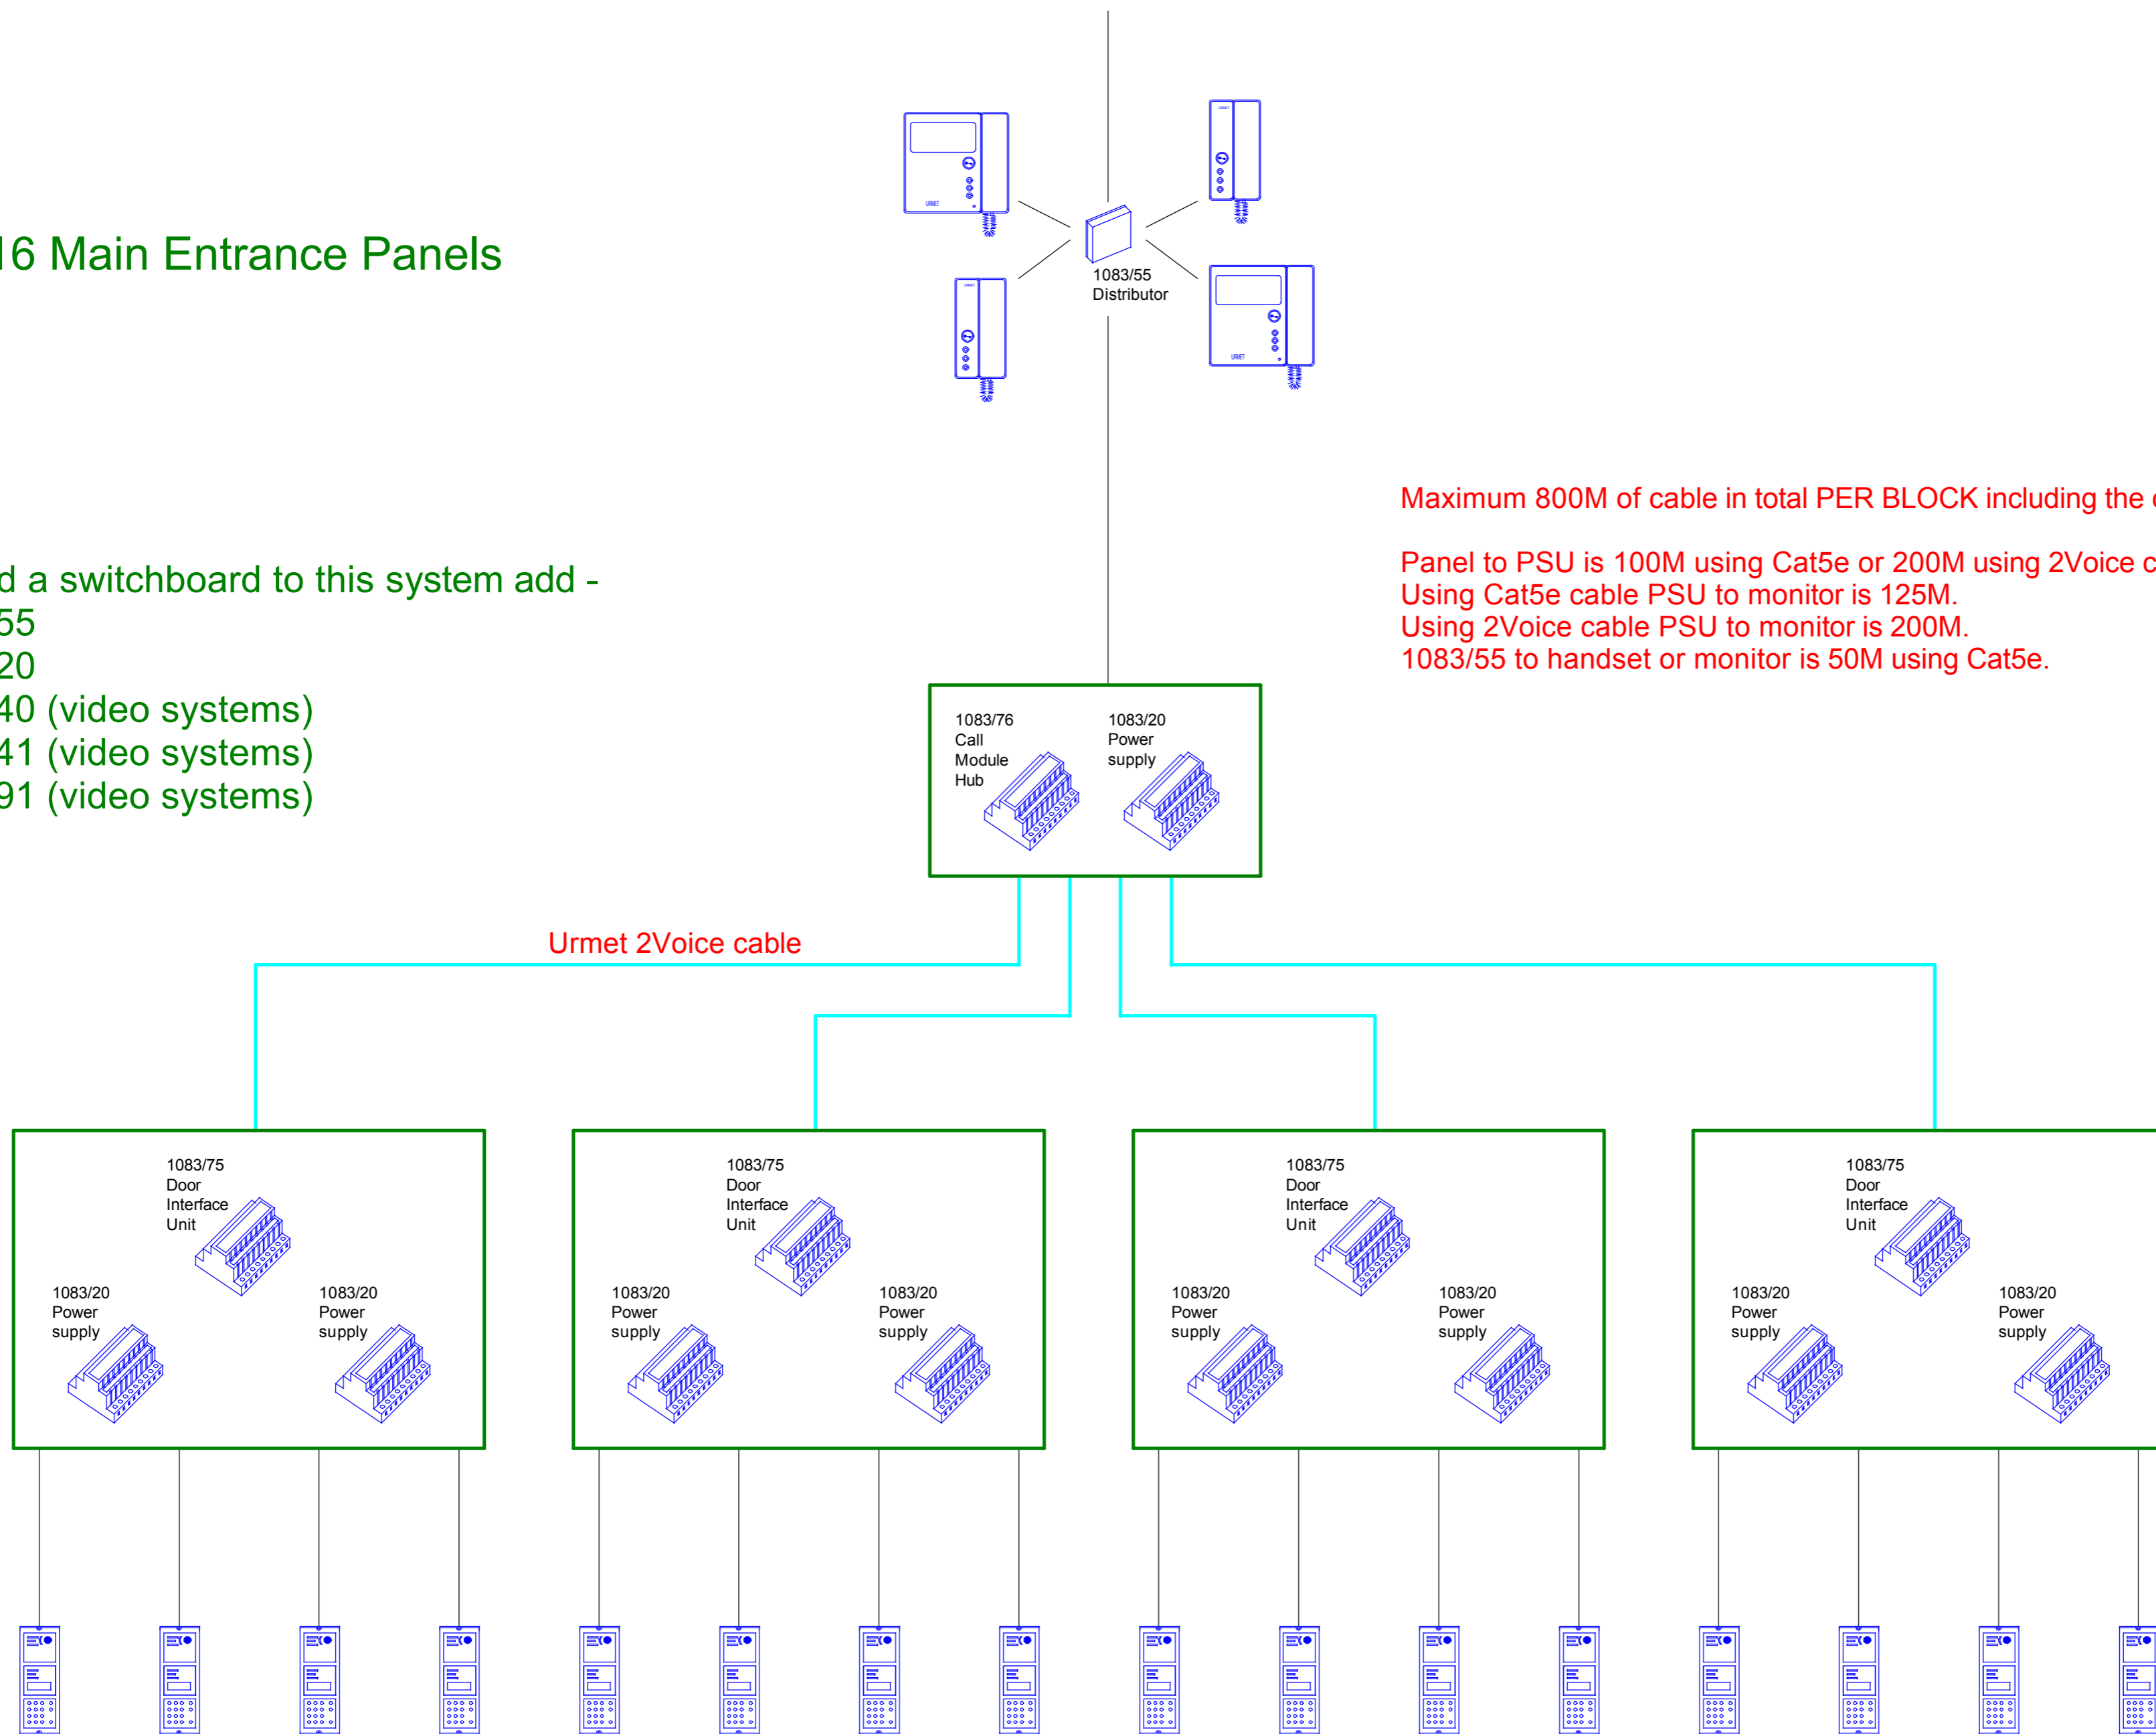

Urmet Communication & Security UK Ltd Urban Hive, Avenue West Skyline 120 Great Notley Essex CM77 7AA Tel 01376 556010 Fax 01376 567874 www.urmet.co.uk	Title		2Voice information			
	Drawing No.	UD03944	PAGE8			
	Date	20-10-2015	Drawn by	TC	Checked	TC
	Revision	01				